ABERNATHY and ASSOCIATES

Kenneth B. Abernathy Jr.

Wisconsin Registered Land Surveyor


Rt. 3, Box 273

Elkhorn, Wisconsin 53121 Phone: (414) 723-4260 (office)

(414) 723-4813 (residence)

PLAT OF SURVEY

LOT 2 of CERTIFIED SURVEY MAP NO. 1877 recorded in Vol. 9 P. 44-49 of Walworth County Certified Surveys as Doc. no. 185651.

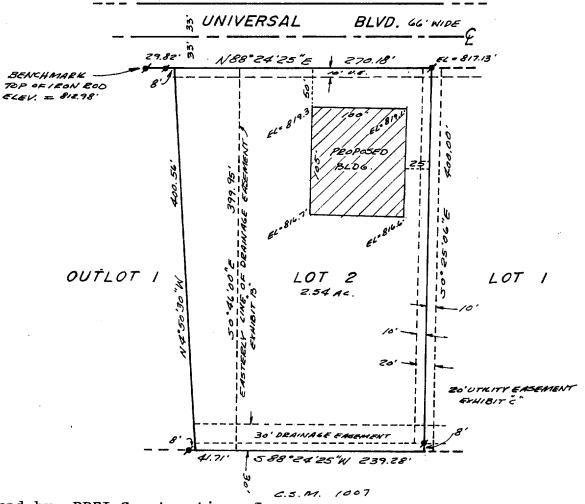

ordered by: BBEI Construction, Inc. Hwy. 59 & 83 P.O. 226 Genesee Depot, Wi. 53127

notes: 1) Building corners were staked and 10' offsets were provided.

- 2) Elevations are based on existing vertical control by others and elevations shown were taken at the base of building corner stakes on undisturbed ground.
- 3) Center of building pad elevation = 819.1' ground.

Legend


FOUND IRON PIPE

FOUND IRON ROD

- FOUND BRASS CAPPED MONUMENT
- FOUND CONCRETE MONUMENT
- CHISEL CUT IN CONCRETE
- SET IRON ROD, 24" LONG, WEIGHING 1.5 LBS./LINEAL FT., 3/4" DIA.
 - SET IRON ROD, 30" LONG, WEIGHING 4.5 LBS./LINEAL FT., 1-11/18" RIMER.

RECORDED AS DIMENSION COAL EXISTING FENCE

KENNETH B. EKA WI

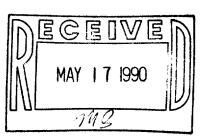

SCALE: 1"= 100 FEET

"I hereby certify that I have surveyed the above described "I hereby certify that I have surveyed the above described property and that the above map is a true representation thereof and shows the size and location of the property, its exterior boundaries, the location of all visible structures and dimensions of all principal buildings thereon, boundary fences, apparent easements, roadways and visible encroachments, if any."

"This survey is made for the use of the present owners of the property, and also those who purchase, mortgage, or guarantee the title thereto within one year from date hereof."

KENNETH B. ABERNATHY, JR. WISCONSIN REGISTERED LAND SURVEYOR,

Date: Nov. 1, 1989 Job No. 89.1009

S-1594