
Wisconsin more particularly described as follows: Commence at the SW corner of Let 27 of Hound Park Acres; thence S5^07'05'E, along the easterly right of way line of Indian Hound Parkway, 15.00 feet to the place of beginning; thence M84°52'55°E 128.32 feet; to a point on the west line of Lot 25; thence 52°46'15°E, along said west line, 25.45 feet to the SN corner of said Lot 25; thence continue 52°46'15°E 39.54 feet to the NE corner of Lot 23; thence 520°01'03°E, along the mast line of said lot 25; thence 520°01'03°E, along the mast line of said lat 23. 30.76 feet; thence 520°01'03°E, along the mast line of said lat 23. Lot 23, 30.75 feet; thence S82^44'56"M, parallel with the north line of said Lot 23,129.87 feet to the masterly right of way line of Indian Hound Parkway; thence mortherly along said right of way line and the arc of a curve concave masterly, whose radius is 346.97 feet and whose chord bears N9^21'14'W, 51.27 feet; thence M5^07'05'M 48.41 feet to the place of beginning.

SURVEYED FOR: Crispell/ Snyder, Inc. 114 W. Court St. Elkhorn, WI 53121

Bearings referenced to the subdivision plat,

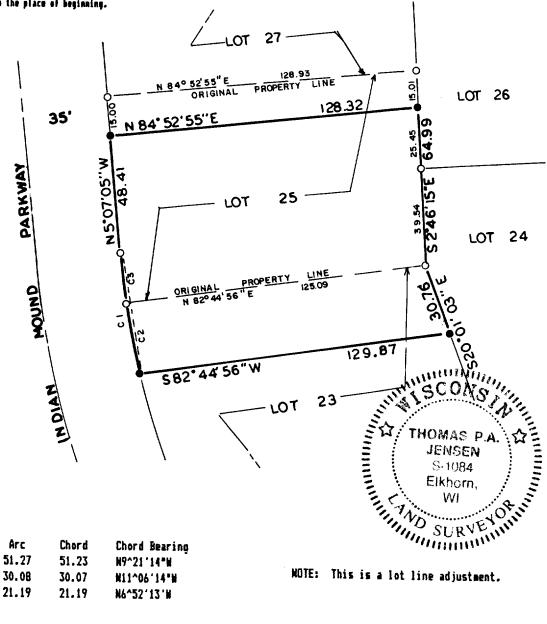

Copyright © 1991 by Jensen Surveying & Mapping S.C.

30.07

21.19

N11^06'14"W

N6^52'13'#

All rights reserved. No part of this survey plat may be reproduced or transmitted in any form by any means - graphic, electronic, or mechanical, including photocopying, tracing, or information storage and retrieval systems - without permission in writing from Thomas P.A. Jensen.

I, Thomas P.A. Jensen, Wisconsin Registered Land Surveyor, do hereby certify that this survey was performed by me, or under my direction, in full compliance with the owner's/agent's instructions and Chapter A-E 7 of the Wisconsin Administrative Code ' Minimum Standards For Property Surveys ', and that this map is an accurate representation thereof to the best of my eceive knowledge and belief.

Note: This survey plat is not certified unless signed and sealed in red ink.

FEB | 0 1993 Thomas P.A. Jepsen

NOTE: This is a lot line adjustment.

Legend

Q~Found iron rod

CURVE DATA

Radius

346.97

346.97

346.97

30.0B

21.19

Curve

1

2

●∽Set iron rod 3/4 dia.

Jensen Surveying & Mapping S.C.

Mapping date: 11/13/91, 45 South Wisconsin Street P.O. Box 322

Elkhorn, Wisconsin. 53121. (414) 723-3434

Sheet 1 of 1 Sheets

Revisions:

1084

Job reference number: 1991.198F 10-482

/MO-25 1MO-27 1 MO-23

