
DUNHAM & RASMUSSEN

SURVEYING & ENGINEERING

DELAVAN, WISCONSIN

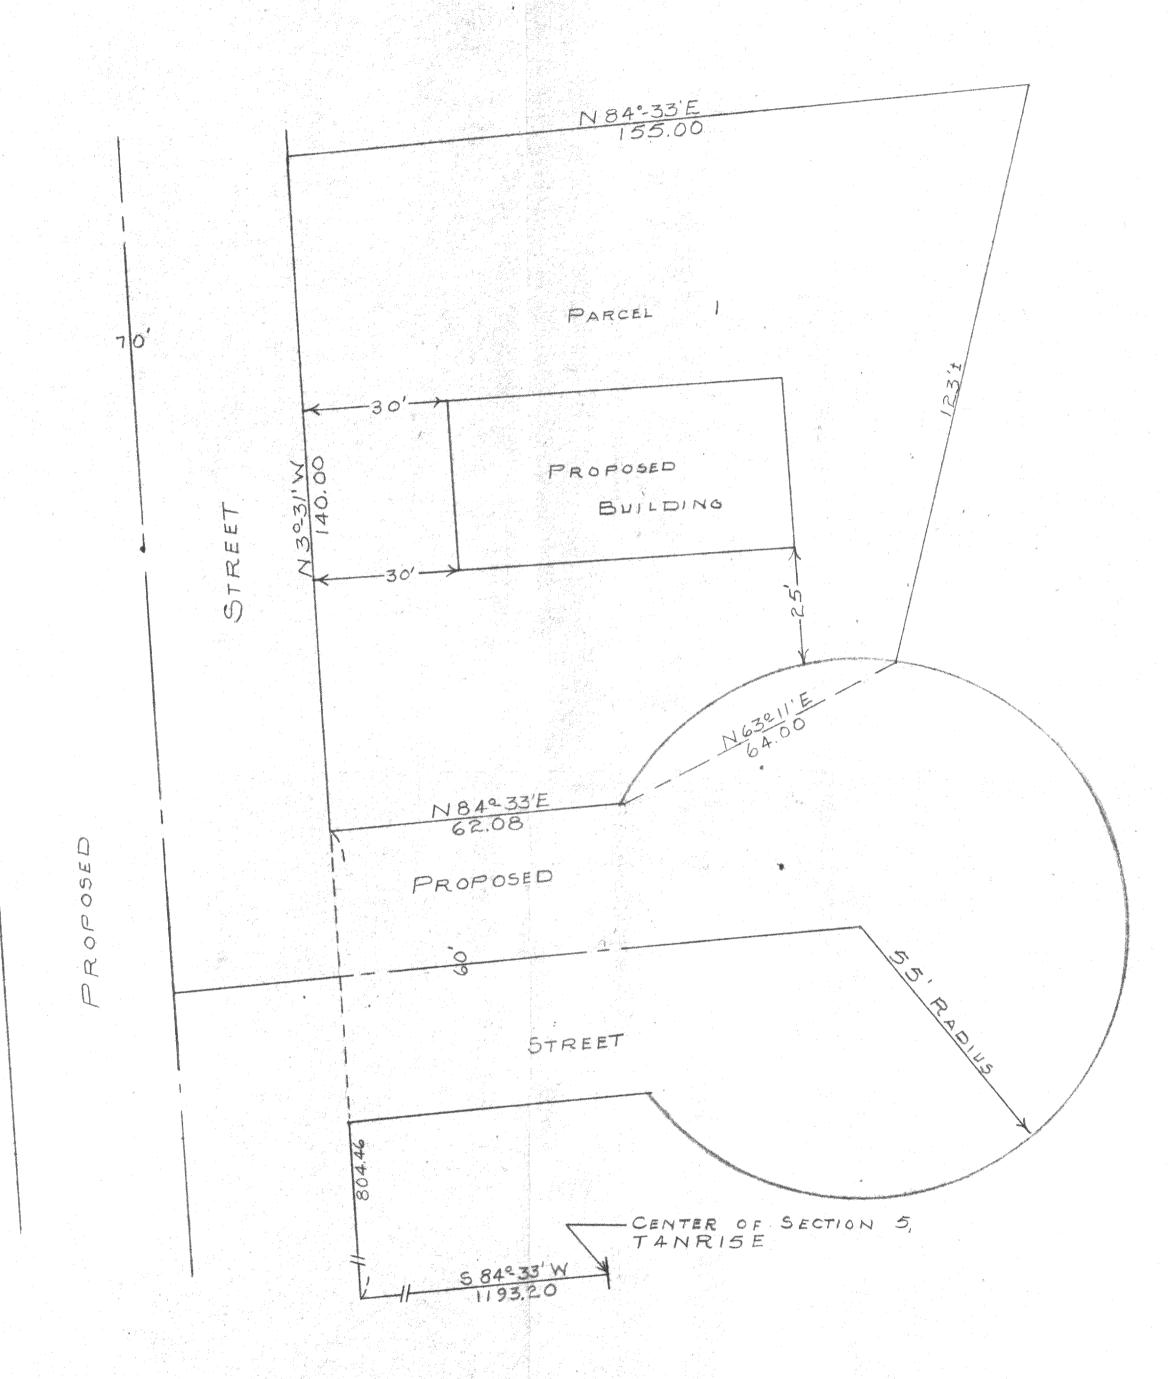

DESCRIPTION OF PARCEL NO: 1 OF THE PROPOSED SUBDIVISION OF LAND OWNED BY EVERT SWANSON

A parcel of land located in the Southeast & of the Northwest & of Section 5, T 4 N R 15 E City of Whitewater, Walworth County, Wisconsin, described as follows, to-wit: Commencing at the center of said Section 5; thence S 84° - 33' W along the centerline of Main Street 1193.20 feet; thence N 3° - 31' W 944.46 feet; thence N 84° - 33' E 155.00 feet to the place of beginning; thence S 84° - 33' W 155.00 feet; thence S 3° - 31' E 140.00 feet; thence N 84° - 33' E 62.08 feet; thence northeasterly and easterly along the arc of a cur ve with a radius of 55.00 feet to apoint located N 63° - 11' E 64.00 feet from the last mentioned point; thence northeasterly 123 feet more or less to the place of beginning.

May 12, 1960

George T Dunham, Surveyor

Cot / Rose Crost ad/

-10-5