LAND-MARK SURVEYING Mark L. Miritz

Wisconsin Registered Land Surveyor S-2582

N9330 Knuteson Drive Whitewater, WI 53190 Phone: (262) 495-3284 FAX: (262) 495-8421

LAND-MARKSURVEYING.COM

PLAT OF SURVEY OF PART OF LOT 1 AND ALL OF LOTS 2 AND 3 OF BLOCK 5 OF WILSON'S ADDITION TO THE VILLAGE (NOW CITY) OF WHITEWATER, BEING LOCATED IN THE NORTHWEST 1/4 OF SECTION 4, TOWN 4 NORTH, RANGE 15 EAST, CITY OF WHITEWATER,


WALWORTH COUNTY, WISCONSIN. **SURVEY BY DAVID F. ABELL DATED 8-5-92** 5 155.46 152.46 116.96 SURVEY BY LLOYD L. JENSEN DATED JULY 1963 S 88°47'11" W 425.03' fnd iron pipe is , 0.17' S. of line STRE 153.47 CONCRETE DRIVE 116.76' ~ EXISTING **EFFERSON** RESIDENCE N 88°25'33" E 425.25' 170.00 120.00 LOT LINE ADJUSTMENT S 89°55'18" E 197.98' 177.33' REMNANTS OF WIRE FENCE ALONG LINE EXISTING RESIDENCE 1 SURVEY BY TERRY E. PIS REK **DATED 12-4-98** S 88°53'05" W 197.77 **SOUTHEAST CORNER LOT 1 OF BLOCK 5 WILSON'S ADDITION POTT'S LOT** REC. PER WILSON'S ADD...12 RODS REC. PER POTT DEED...13 RODS NORTH LINE OF NORTH STREET

OWNERS:

PART OF LOT 1: MICHAEL L. PARKER **SHELLY A. PARKER** 308 N. JEFFERSON ST. WHITEWATER, WI. 53190

LOT 2: DIRK R. BEALHEN 314 N. JEFFERSON ST. WHITEWATER, WI. 53190

LOT 3: RONALD E. CHRISTOPHERSEN HARRIET CHRISTOPHERSEN 320 N. JEFFERSON ST. WHITEWATER, WI. 53190

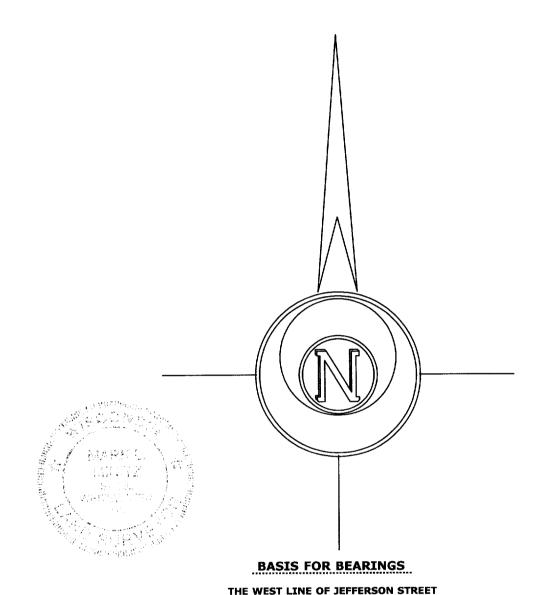

WAS ASSUMED TO BEAR NORTH

SURVEYOR'S NOTE: THE RECORDED SUBDIVISION WILSONS ADDITION TO THE VILLAGE (NOW CITY) OF WHITEWATER SHOWS A METES & BOUNDS PARCEL BETWEEN BLOCK 3 AND BLOCK 5 CALLED POTTS LOT. THE **SUBDIVISION SHOWS POTTS LOT AS 12 RODS** WIDE. THE DEED FOR POTTS LOT IS RECORDED AT 13 RODS WIDE. FIELD OBSERVATIONS HAVE **DISCOVERED AN OVERRUN OF APPROXIMATELY 16.5** FEET (1 ROD) BETWEEN THE NORTH LINE OF POTTS LOT AS PLATTED IN WILSONS ADDITION SECTION 4, TOWN 4 NORTH, RANGE 15 EAST. APPROXIMATELY 8.5 FEET OF THE OVERRUN IS BETWEEN A TERRY E. PISAREK SURVEY ON PART OF LOT 1 AND A LLOYD L. JENSEN SURVEY ON LOT 4. THE OTHER 8 FEET OF OVERRUN IS BETWEEN LOT 17 OF WILSONS ADDITION AND THE NORTH LINE OF SAID SECTION 4.



LEGAL DESCRIPTION FOR LOT LINE ADJUSTMENT

A part of Lot 2 of Block 5 of Wilson's Addition to the Village (now city) of Whitewater, being located in the Northwest 1/4 of Section 4, Town 4 North, Range 15 East, City of Whitewater, Walworth County, Wisconsin, described as follows: Commence at the Southeast corner of Lot 1 of Block 5 of said subdivision; thence North along the westerly line of Jefferson St. 66.00 feet to a found iron pipe at the Southeast corner of Lot 2 and the point of beginning; thence S 88°53'09" W along the southerly line of said Lot 2, 198.00 feet to a set iron rod; thence N 00°12'02"W 5.28 feet to a set iron rod; thence S 89°55'18"E 197.98 feet to a set iron rod in the westerly line of Jefferson St.; thence South 1.16 feet to the point of beginning. Said parcel contains 638 square feet of land more or less and is a lot line adjustment between adjacent owners of land.

LEGAL DESCRIPTION FOR REMNANT OF LOT 2

A part of Lot 2 of Block 5 of Wilson's Addition to the Village (now city) of Whitwater, being located in the Northwest 1/4 of Section 4, Town 4 North, Range 15 East, ity of Whitewater, Walworth County, Wisconsin, described as follows: Commence at the Southeascorner of Lot 1 of Block 5 of said subdivision; thence North along the westerly line of Jefferson S 67.16 feet to a set iron rod and the point of beginning; thence S 89°55'18"W 197.98 feet) a set iron rod; thence S 00°12'02"E 5.28 feet to a set iron rod in the southerly line of said Lot; thence S 88°53'09"W 177.33 feet to a set iron rod on a meander line which is N 88°539"E 50.00 feet from the Southwest corner of said Lot 2; thence N 49°13'24"W along said meader line 65.87 feet to a set iron rod which is N 00°08'36"E 43.99 feet for the Southwest corner of aid Lot 2; thence N 00°08'36"E along the westerly line of said Lot 2, 20.00 feet to a set in rod at the Northwest corner of said Lot 2; thence N 88°25'33"E along the north line of sai Lot 2, 425.25 feet to a set iron rod in the westerly line of Jefferson St.; thence South along sd road line 66.25 feet to the point of beginning. Said parcel contains 27,295 square feet oand more or less and is a lot line adjustment between adjacent owners of land.

LEGAL DESCRIPTION FOR LOT 3

Lot 3 of Block 5 of Wilson's Addition to the Village (now city) of Whitewater, being located in the Northwest 1/4 of Section 4, Town 4 North, Range 15 East, City of Whitewater, Walworth County, Wisconsin, described as follows: Commence at the Southeast corner of Lot 1 of Block 5 of said subdivision; thence North along the westerly line of Jefferson St. 133.41 feet to a set iron rod and the point of beginning; thence S 88°25'33"W along the southerly line of said lot 3, 425.25 feet to a set iron rod at the Southwest corner of said Lot 3; thence N 00°08'36"E 63.99 feet to the Northwest corner of said Lot 3; thence N 88°47'11"E along the northerly line of said Lot 3, 425.03 feet to a set iron rod in the westerly line of Jefferson St.; thence South 61.31 feet along said road line to the point of beginning. Said parcel contains 26,627 square feet of land more or less and is a lot line adjustment between adjacent owners of land.

LEGEND

FOUND IRON PIPE FOUND IRON ROD FOUND COUNTY MONUMENT FOUND CONCRETE MONUMENT CHISEL CUT IN CONCRETE SET IRON ROD, 24" LONG, WEIGHING 1.5 LBS./LINEAL FT., 3/4" DIA.

RECORDED AS DIMENSION

-X - EXISTING FENCE

SCALE: 1" = 40 FEET

"I hereby certify that the above described property has been surveyed by me or under my direction and that the above map is a true representation thereof and shows the size and location of the property, its exterior boundaries, the location of all visible structures and dimensions of all principal buildings thereon, boundary fences, apparent easements, roadways and visible encroachments, if any. "This survey is made for the use of the present owners of the property, and also those who purchase, mortgage, or guarantee the title thereto within one year from date

Mars L. Mint WISCONSIN REGISTERED LAND SURVEYOR S-2582

DATE: OCT. 4, 2005 JOB NO. 05.809

