

PLAT OF SURVEY



Engineers Land Surveyors Environmental Scientists
801 MAIN STREET MUKWONAGO, WISCONSIN 53149 (262)363-2004

FOR: TERONOMY BUILDERS
DATE: 03/17/2006
DESCRIPTION: BEING ALL THAT PART OF LOT 10 BLOCK 2 WATERS EDGE SOUTH SUBDIVISION, LOCATED IN PART OF THE NE 1/4, NW 1/4, SE 1/4, AND SW 1/4 OF THE NE 1/4 OF SECTION 9, TOWN 4 NORTH, RANGE 15 EAST, CITY OF WHITEWATER, WALWORTH COUNTY, WISCONSIN.

LINE TABLE


BEARING	DISTANCE
N89°28'37"W	17.40'

CURVE #1
DELTA: 86°53'21"
RADIUS: 120.00'
ARC: 181.98'
CHORD: N46°01'53"W
165.04'

LEGEND

- FOUND IRON PIPE
- * EXISTING SPOT ELEVATION
- ✱ LIGHT POLE
- 850.34 PROPOSED TOP WALL
- 848.67 PROPOSED YARD GRADE

FIRST FLOOR EL. =
850.47

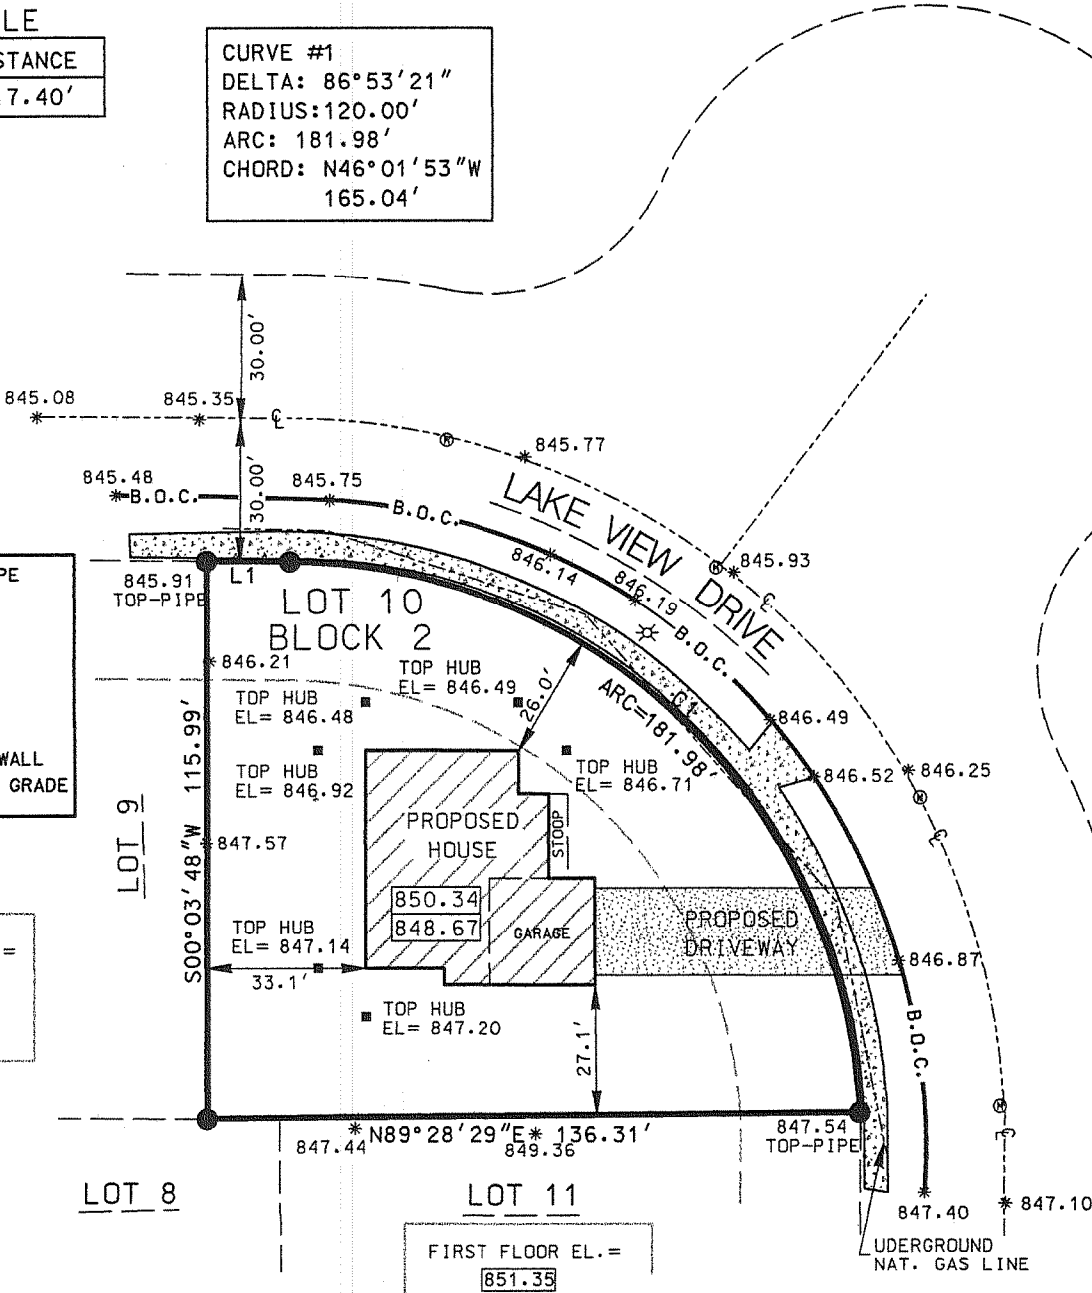

SCALE 1" = 40'

I MICHAEL A. GREESON R.L.S. # 2770 HEREBY CERTIFY THAT THIS SURVEY WAS MADE IN ACCORDANCE WITH THE MINIMUM STANDARDS FOR PROPERTY SURVEYS (CHAPTER A-E7) STATE OF WISCONSIN AND HAS BEEN PREPARED UNDER MY DIRECTION AND CONTROL AND IS CORRECT TO THE BEST OF MY KNOWLEDGE AND BELIEF.

Michael A. Greeson

MICHAEL A. GREESON, R.L.S. # 2770
RSV#06016SURVEY.DGN

