




1. LOCATION OF EXISTING UNDERGROUND UTILITIES OR STRUCTURES SHOWN ANYWHERE WITHIN THESE PLANS AND BASED UPON RECORDS AVAILABLE AT THE TIME THE PLANS WERE PREPARED AND SHOULD NOT BE ASSUMED TO BE COMPLETE OR CORRECT IN ALL INSTANCES. THE CONTRACTOR SHALL BE RESPONSIBLE FOR CONTACTING ALL PUBLIC AND/OR PRIVATE UTILITIES SERVING THE AREA TO DETERMINE FOR HIMSELF THE EXACT LOCATIONS AND TYPES OF THEIR FACILITIES BEFORE EXCAVATING. THE CONTRACTOR SHALL PROTECT ALL EXISTING UNDERGROUND WORK DURING THE COURSE OF HIS CONSTRUCTION ACTIVITY.
2. ALL ELEVATIONS SHOWN ARE IN RELATION TO U.S.G.S. DATUM.

## CONSTRUCTION SEQUENCE

- 1) SILT FENCING INSTALLED
- 2) VEGETATION TO BE CLEARED
- 3) TOPSOIL STRIPPED
- 4) FOUNDATIONS DUG & POURED
- 5) WALLS BACKFILLED
- 6) SIDES TOPSOILED  
AND SEEDED WITH MULCH
- 7) FRAMING & HOME CONSTRUCTION COMPLETED
- 8) DRIVE AND LANDSCAPING COMPLETED

AREA TO BE RESTORED WITH TOPSOIL AS SOON AFTER FOUNDATION AND FRAMING AS POSSIBLE FOLLOWED WITH GRASS SEEDING AND MULCH.

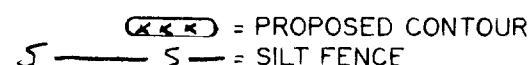

MAP SCALE IN FEET

### MAP LEGEND

- ✱ = IRON PIPE STAKE FOUND - 1" DIA.  
 ⊗ = IRON PIPE STAKE FOUND - 1.5" DIA.  
 ⊙ = IRON PIPE STAKE FOUND - 2" DIA.  
 ● = IRON REBAR STAKE FOUND - 0.75" DIA.  
 ○ = CONCRETE MONUMENT FOUND - 6" DIA.  
 ○ = IRON REBAR STAKE SET - 1.2" DIA X 30" X 4.3 LB/FT  
 ALL OTHER LOT CORNERS = IRON REBAR STAKE SET -  
 0.75" DIA X 24" X 1.3 LB/FT



DATE: 06/06/1994

LEGAL DESCRIPTION OF LAND SURVEYED:

LOT 137 OF BAYWOOD HEIGHTS ADDITION NO. 2 IN THE VILLAGE OF WILLIAMS BAY, WALWORTH COUNTY, WISCONSIN  
ACCORDING TO THE PLAT THEREOF RECORDED WITH THE WALWORTH COUNTY REGISTER OF DEEDS IN CABINET B OF  
PLATS ON SLIDE 97 AS DOCUMENT NO. 197248.


**SURVEYOR'S CERTIFICATE**

I HEREBY CERTIFY THAT THE PROPERTY DESCRIBED HEREON HAS BEEN SURVEYED UNDER MY DIRECTION AND THAT THIS MAP IS A TRUE REPRESENTATION THEREOF AND SHOWS THE SIZE AND LOCATION OF THE PROPERTY AND ITS EXTERIOR BOUNDARY DIMENSIONS AND MONUMENTS. THIS SURVEY IS MADE FOR THE USE OF THE PRESENT OWNERS OF THE PROPERTY, AND ALSO THOSE WHO PURCHASE, MORTGAGE, OR GUARANTEE THE TITLE THERETO WITHIN ONE YEAR FROM THE DATE HEREOF.

DATED THIS 13<sup>th</sup> DAY OF JULY

Peter S. Johnson S-2101  
SURVEYOR REGISTRATION

NOTE: COPIES OF THIS MAP TO WHICH THE ABOVE CERTIFICATE WILL APPLY ARE BLUE LINE PRINTS SHOWING THE SURVEYOR'S ORIGINAL SEAL AND SIGNATURE IN BLACK INK. COPIES BY ANY OTHER MEANS MAY SHOW ALTERATIONS WHICH DO NOT REPRESENT THE SURVEYOR'S WORK PRODUCT.

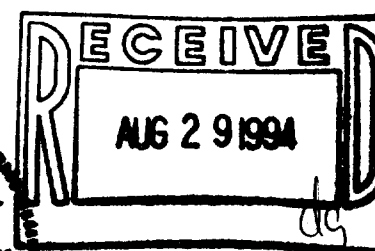

## REVISIONS

PROJECT NO.

3228

DATE \_\_\_\_\_

DATE  
6/07/99

SHEET NO

1 of 1

# BAYWOOD HEIGHTS

## ADDITION NO. 2

Village of Williams Bay  
Walworth County, Wisconsin

# PLAT OF SURVEY

fo

LOT 137

No. 452 PARK LANE

**FARRIS, HANSEN & ASSOCIATES, INC.**

**ENGINEERING, ARCHITECTURE, SURVEYING**

7 Ridgway Court P.O. Box 437

53121 KHORN, WISCONSIN

Office: (414) 723-2098  
Fax: (414) 723-5886