
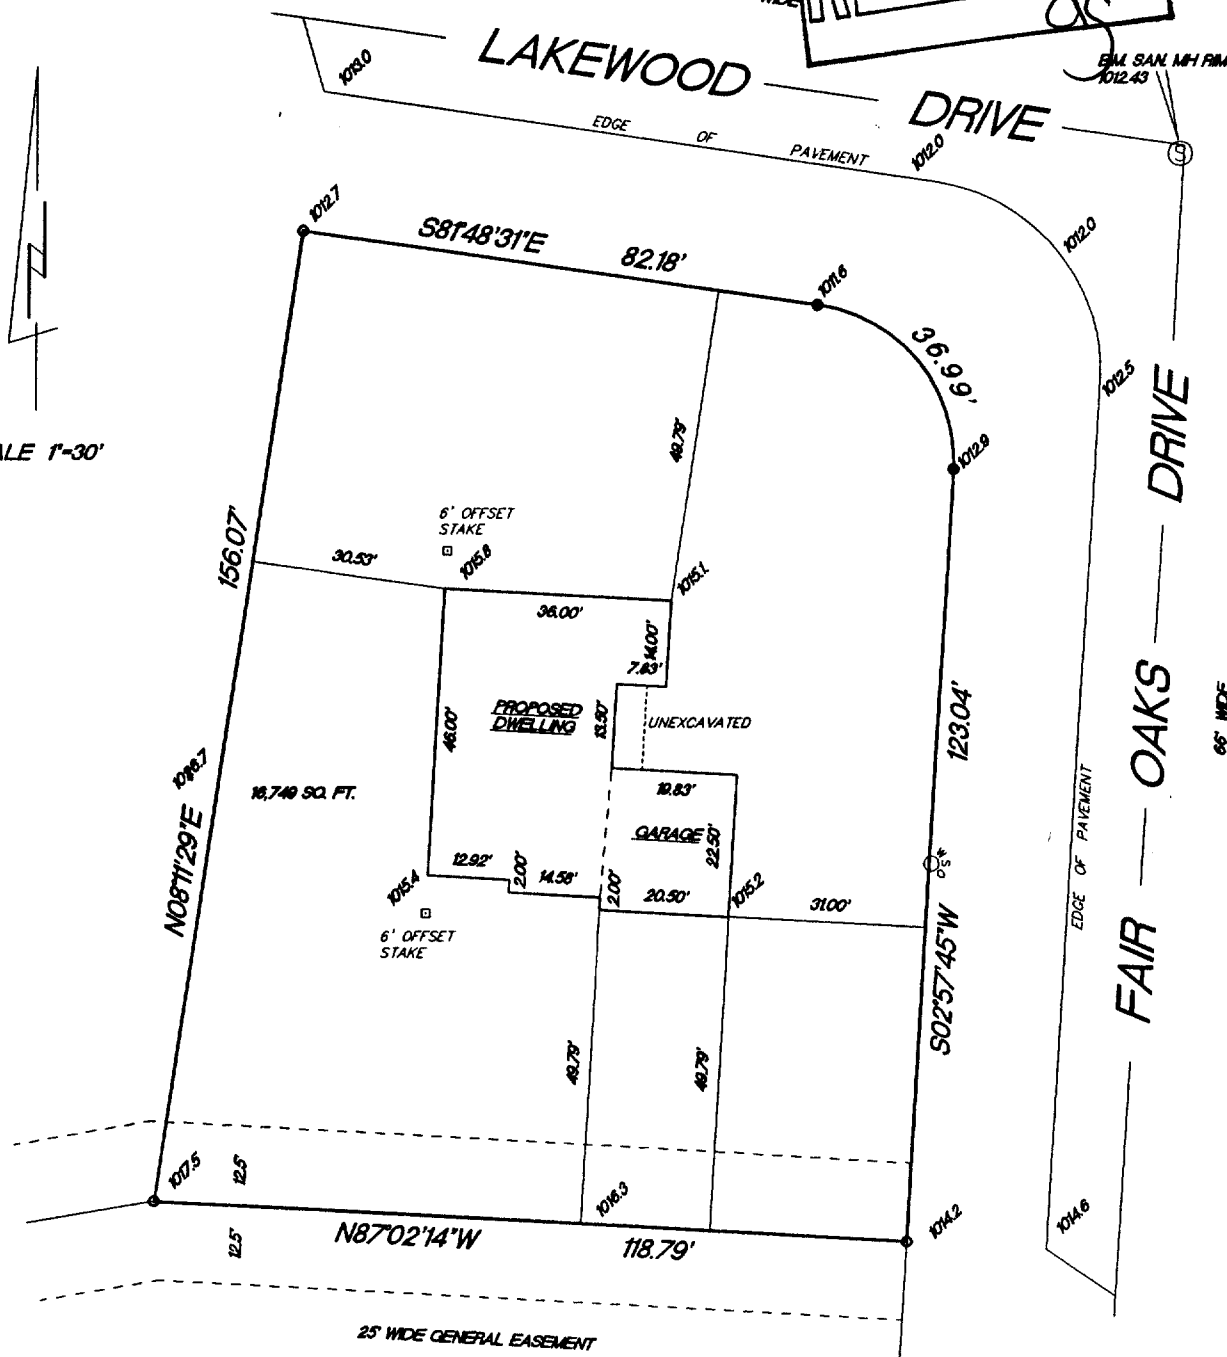


LOT 4 IN BLOCK 7, IN LAKEWOOD TRAILS SUBDIVISION, located in the Northeast $\frac{1}{4}$ and Northwest $\frac{1}{4}$ of the Northwest $\frac{1}{4}$ of Section 1, in Township 1 North, Range 16 East, in the Village of Williams Bay, County of Walworth, State of Wisconsin.

Suggested yard grade: 1016.5 to be verified by owner or others

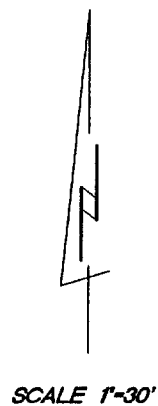

RADIUS	LENGTH	CHORD	BEARING	DELTA
25.00'	36.99'	33.71'	S39°25'23"E	84°46'18"

- FOUND 3/4" REBER
- FOUND 1 1/4" REBAR

1012.4 EXISTING SPOT ELEVATIONS

"This survey is made for the use of the present owners of the property, and also those who purchase, mortgage or guarantee the title thereto within one year from date hereof."

THIS IS NOT AN ORIGINAL SURVEY UNLESS THE SEAL IS RED.

00083

JOB NUMBER

WLAK-III 011-1443