



N

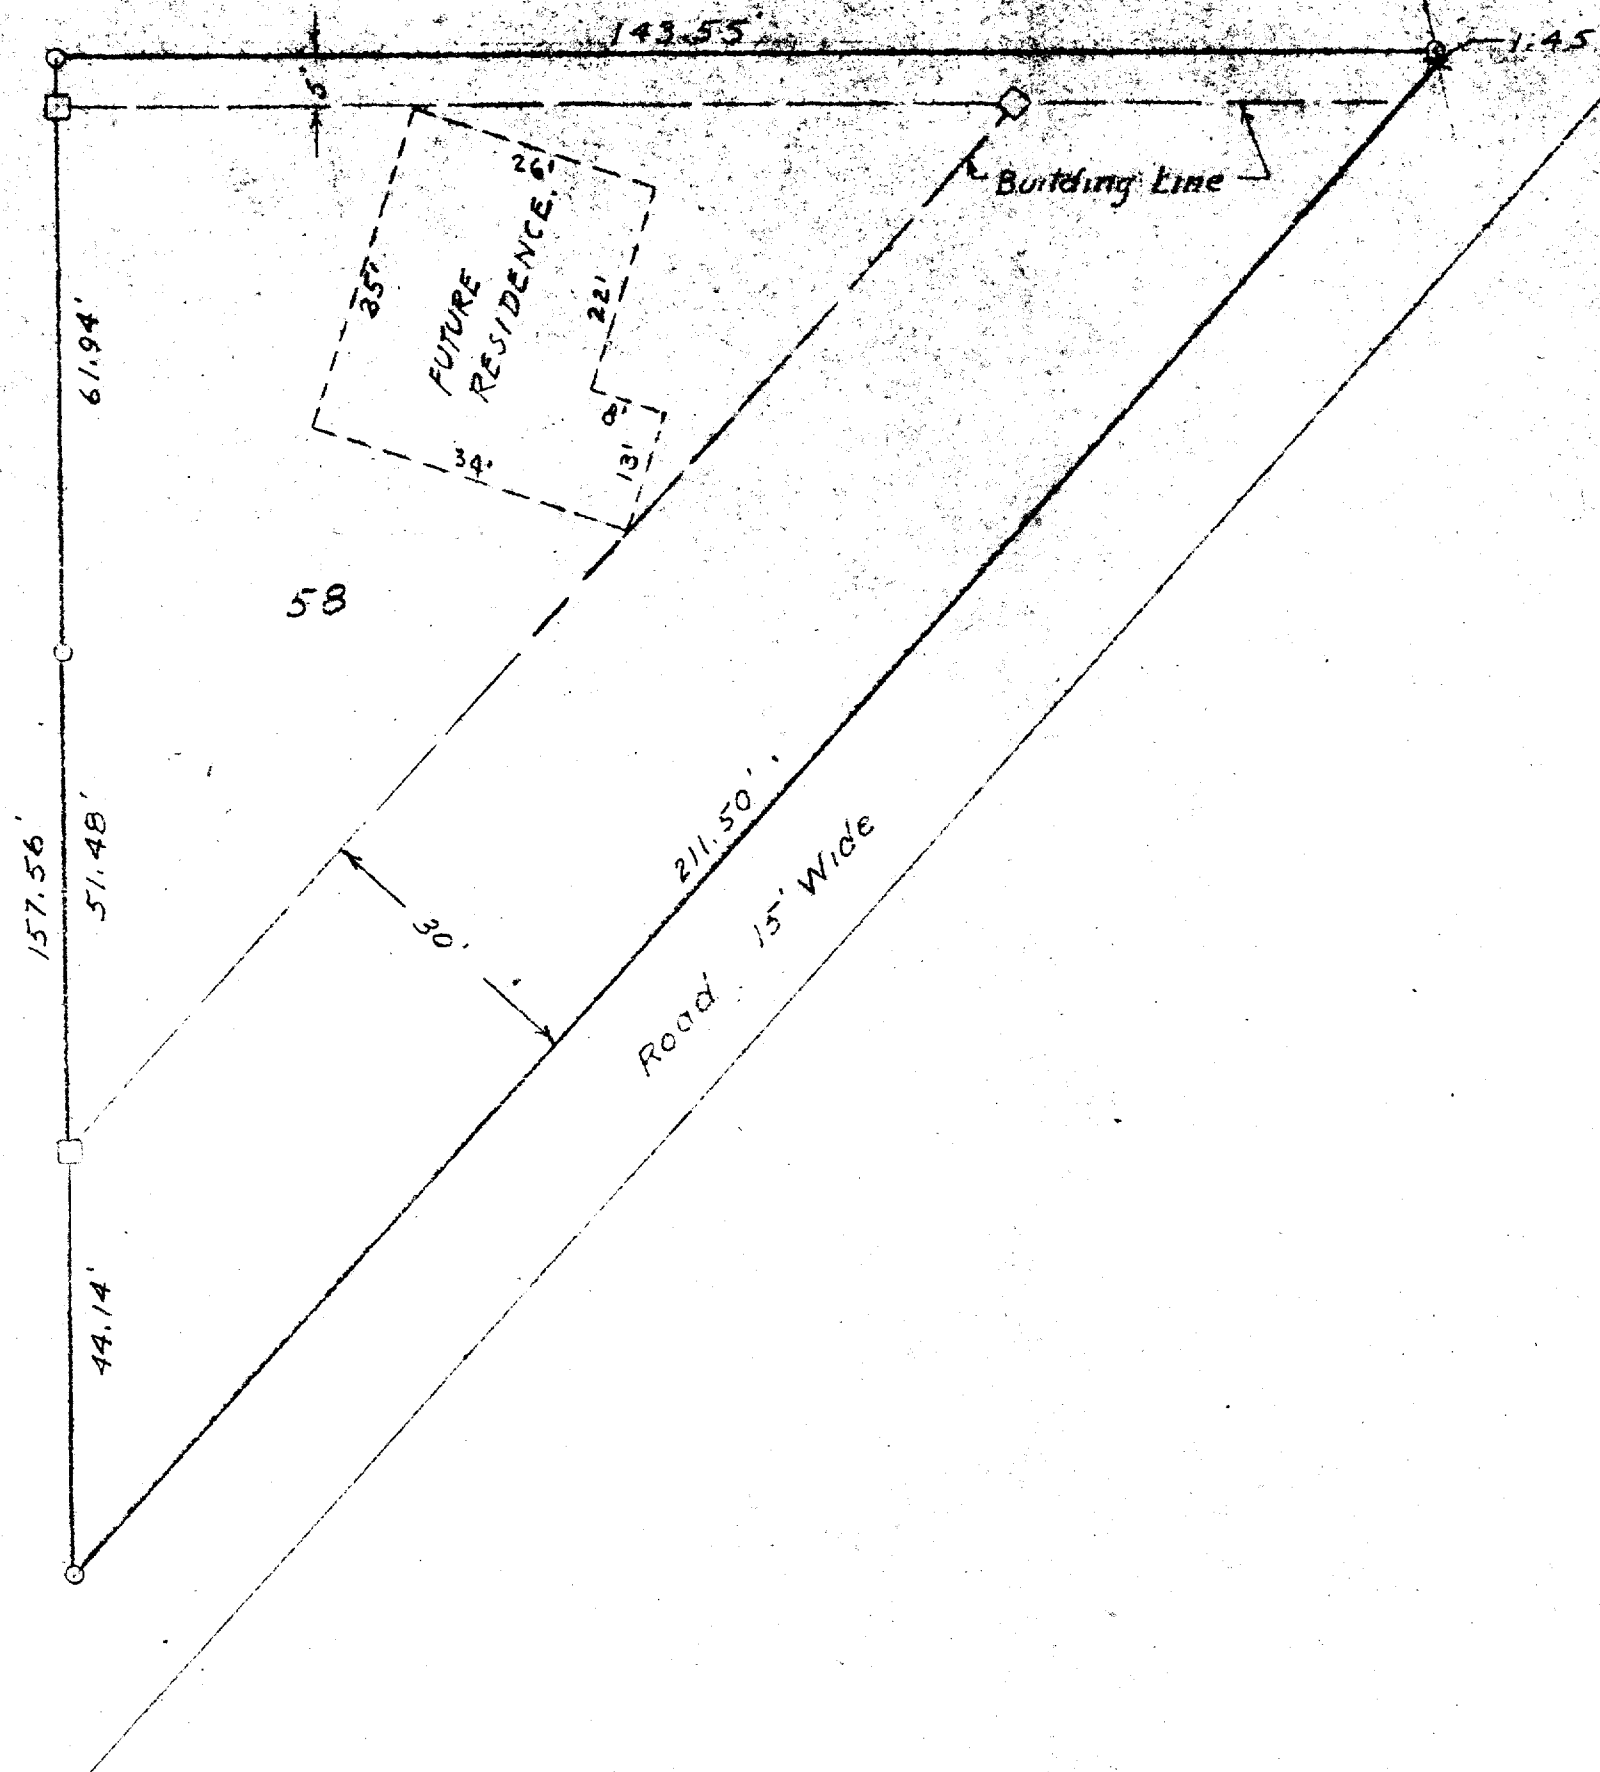

- o- Iron Pipe
- Wood Stake
- x- Spike

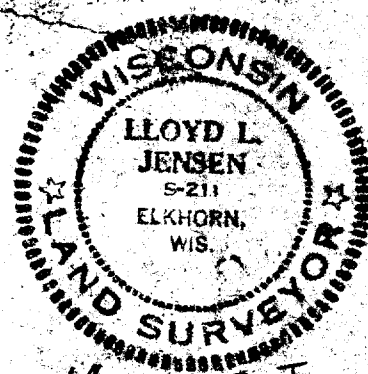

PLAT OF SURVEY OF

Lot 58, Original Cedar Point Park,
Village of Williams Bay, Walworth
County, Wisconsin

Lloyd L. Jensen
SURVEYOR

SCALE 1" = 20'

DATE August 1957