


PLAT *OF* *SURVEY*
 OF

FAX 262-537-4221

PAVEMENT MAPLE LANE 66' R/W

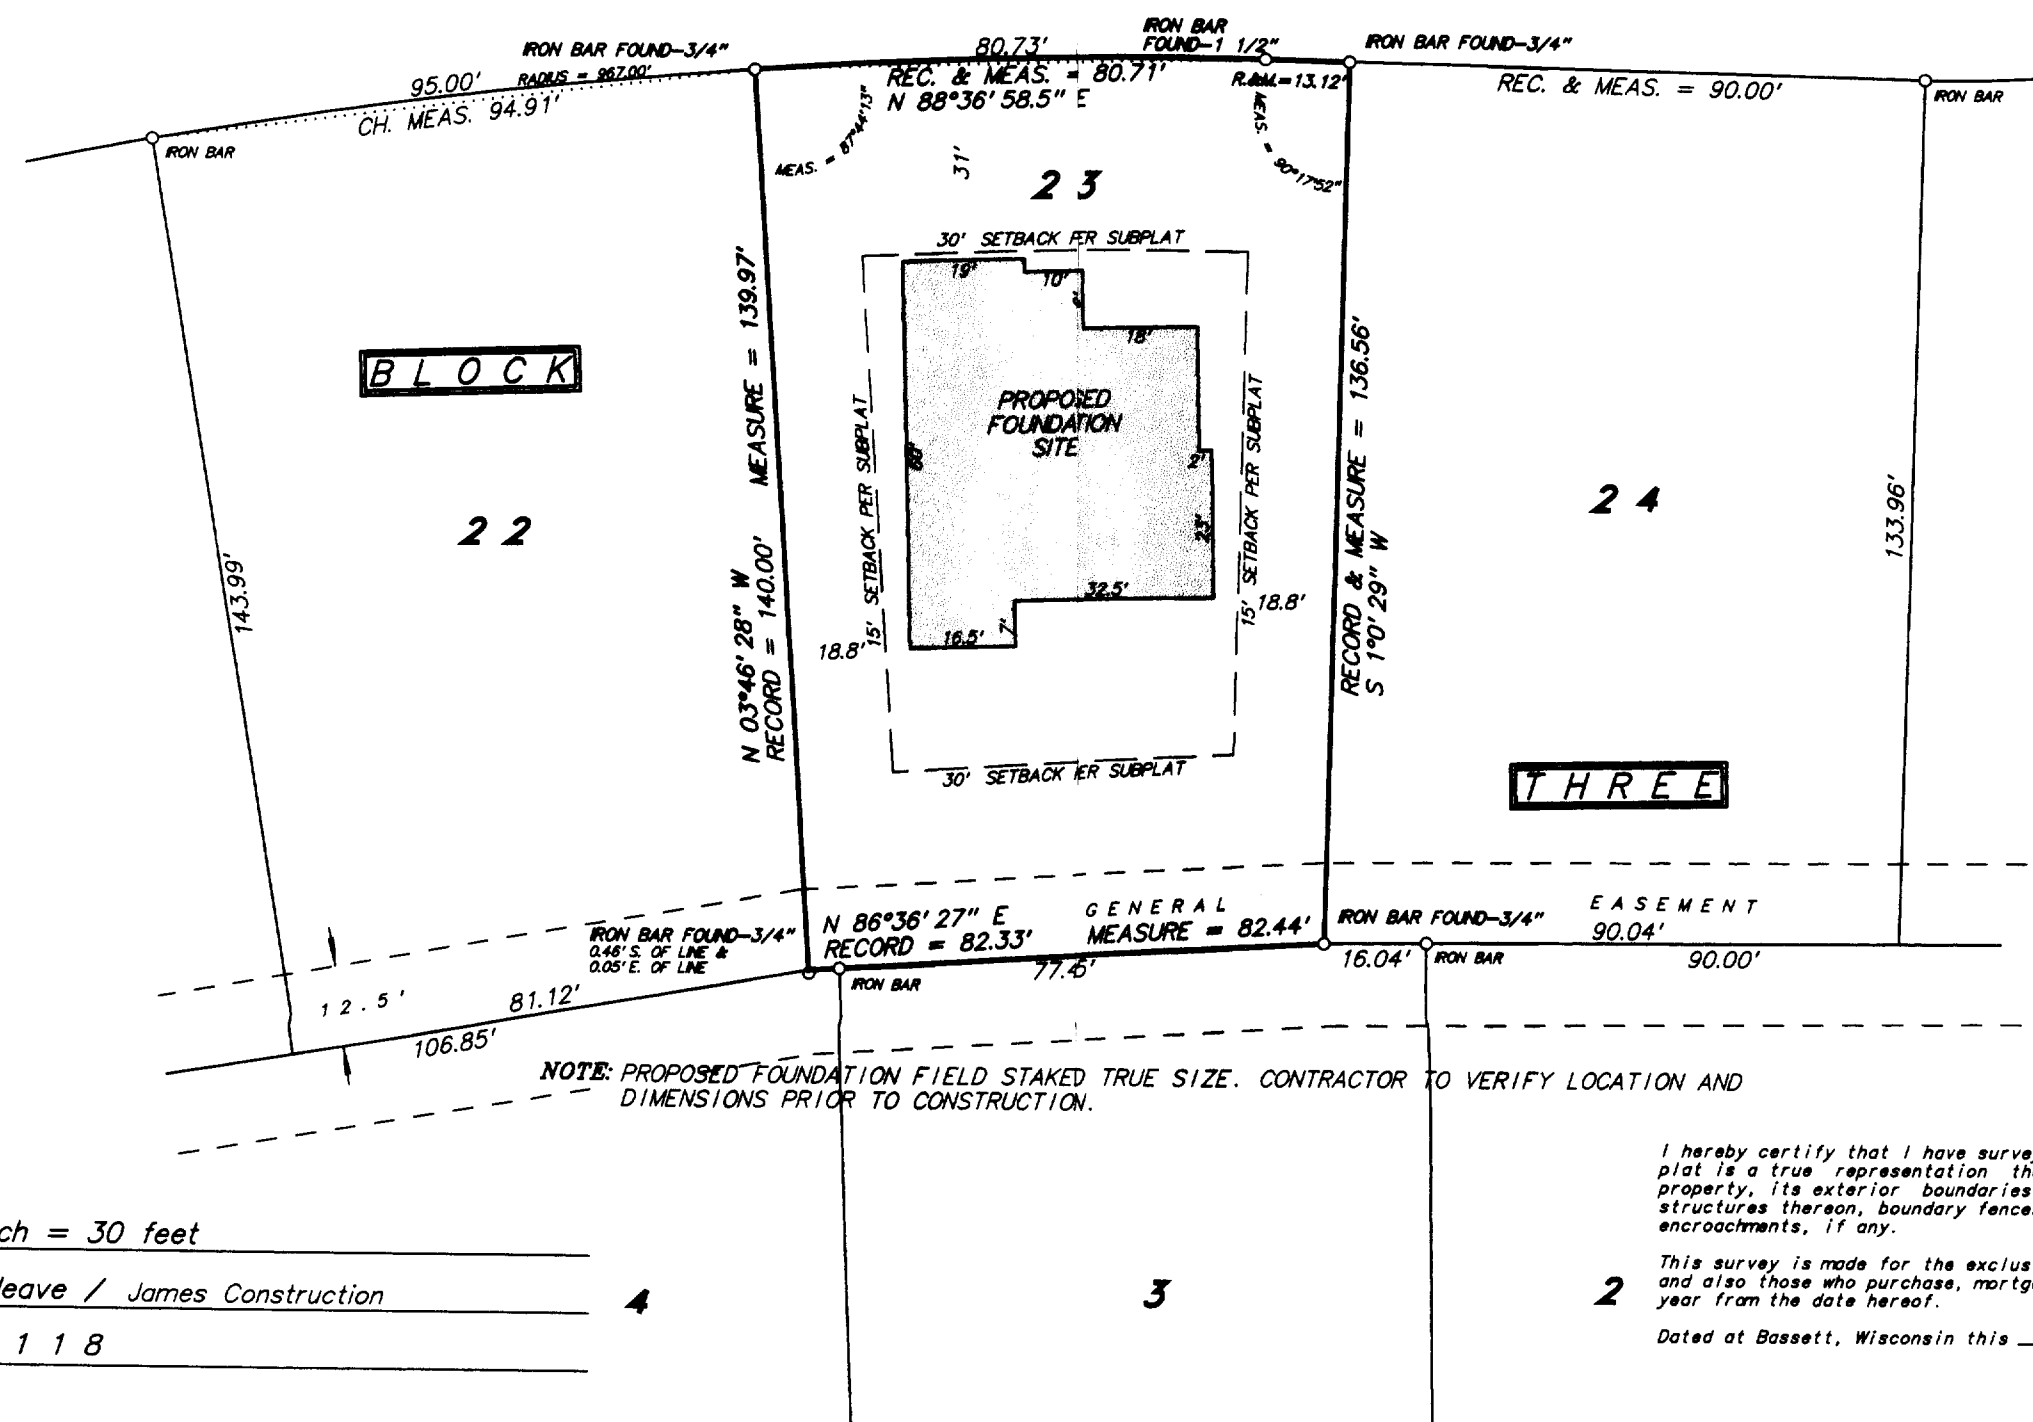

RECEIVED
JAN 11 8 2005

I hereby certify that I have surveyed the above described property and the above plat is a true representation thereof and shows the size and location of the property, its exterior boundaries, the location and dimensions of all visible structures thereon, boundary fences, apparent easements and roadways and visible encroachments, if any.

This survey is made for the exclusive use of the present owners of the property, and also those who purchase, mortgage, or guarantee the title thereto within one year from the date hereof.

Dated at Bassett, Wisconsin this _____ day of _____ 2004.

Mark A. Bolender
Wisconsin Registered Land Surveyor S - 1784

SCALE _____ 1 inch = 30 feet

ORDERED BY J. Neave / James Construction

JOB NO. 04118

WLAK-54

011-1871