


— WORK ORDERED BY —
FAIRWYN, LTD.
851 PARK DRIVE, SUITE 104
LAKE GENEVA, WI 53147

FARRIS, HANSEN & ASSOCIATES, INC.
ENGINEERING — ARCHITECTURE — SURVEYING
7 RIDGWAY COURT P.O. BOX 437
ELKHORN, WISCONSIN 53121
OFFICE: (262) 723-2098 FAX: (262) 723-5886

VISIONS

PROJECT NO. 5825.04.05
DATE: 07/28/2005
SHEET NO. 1 OF 1

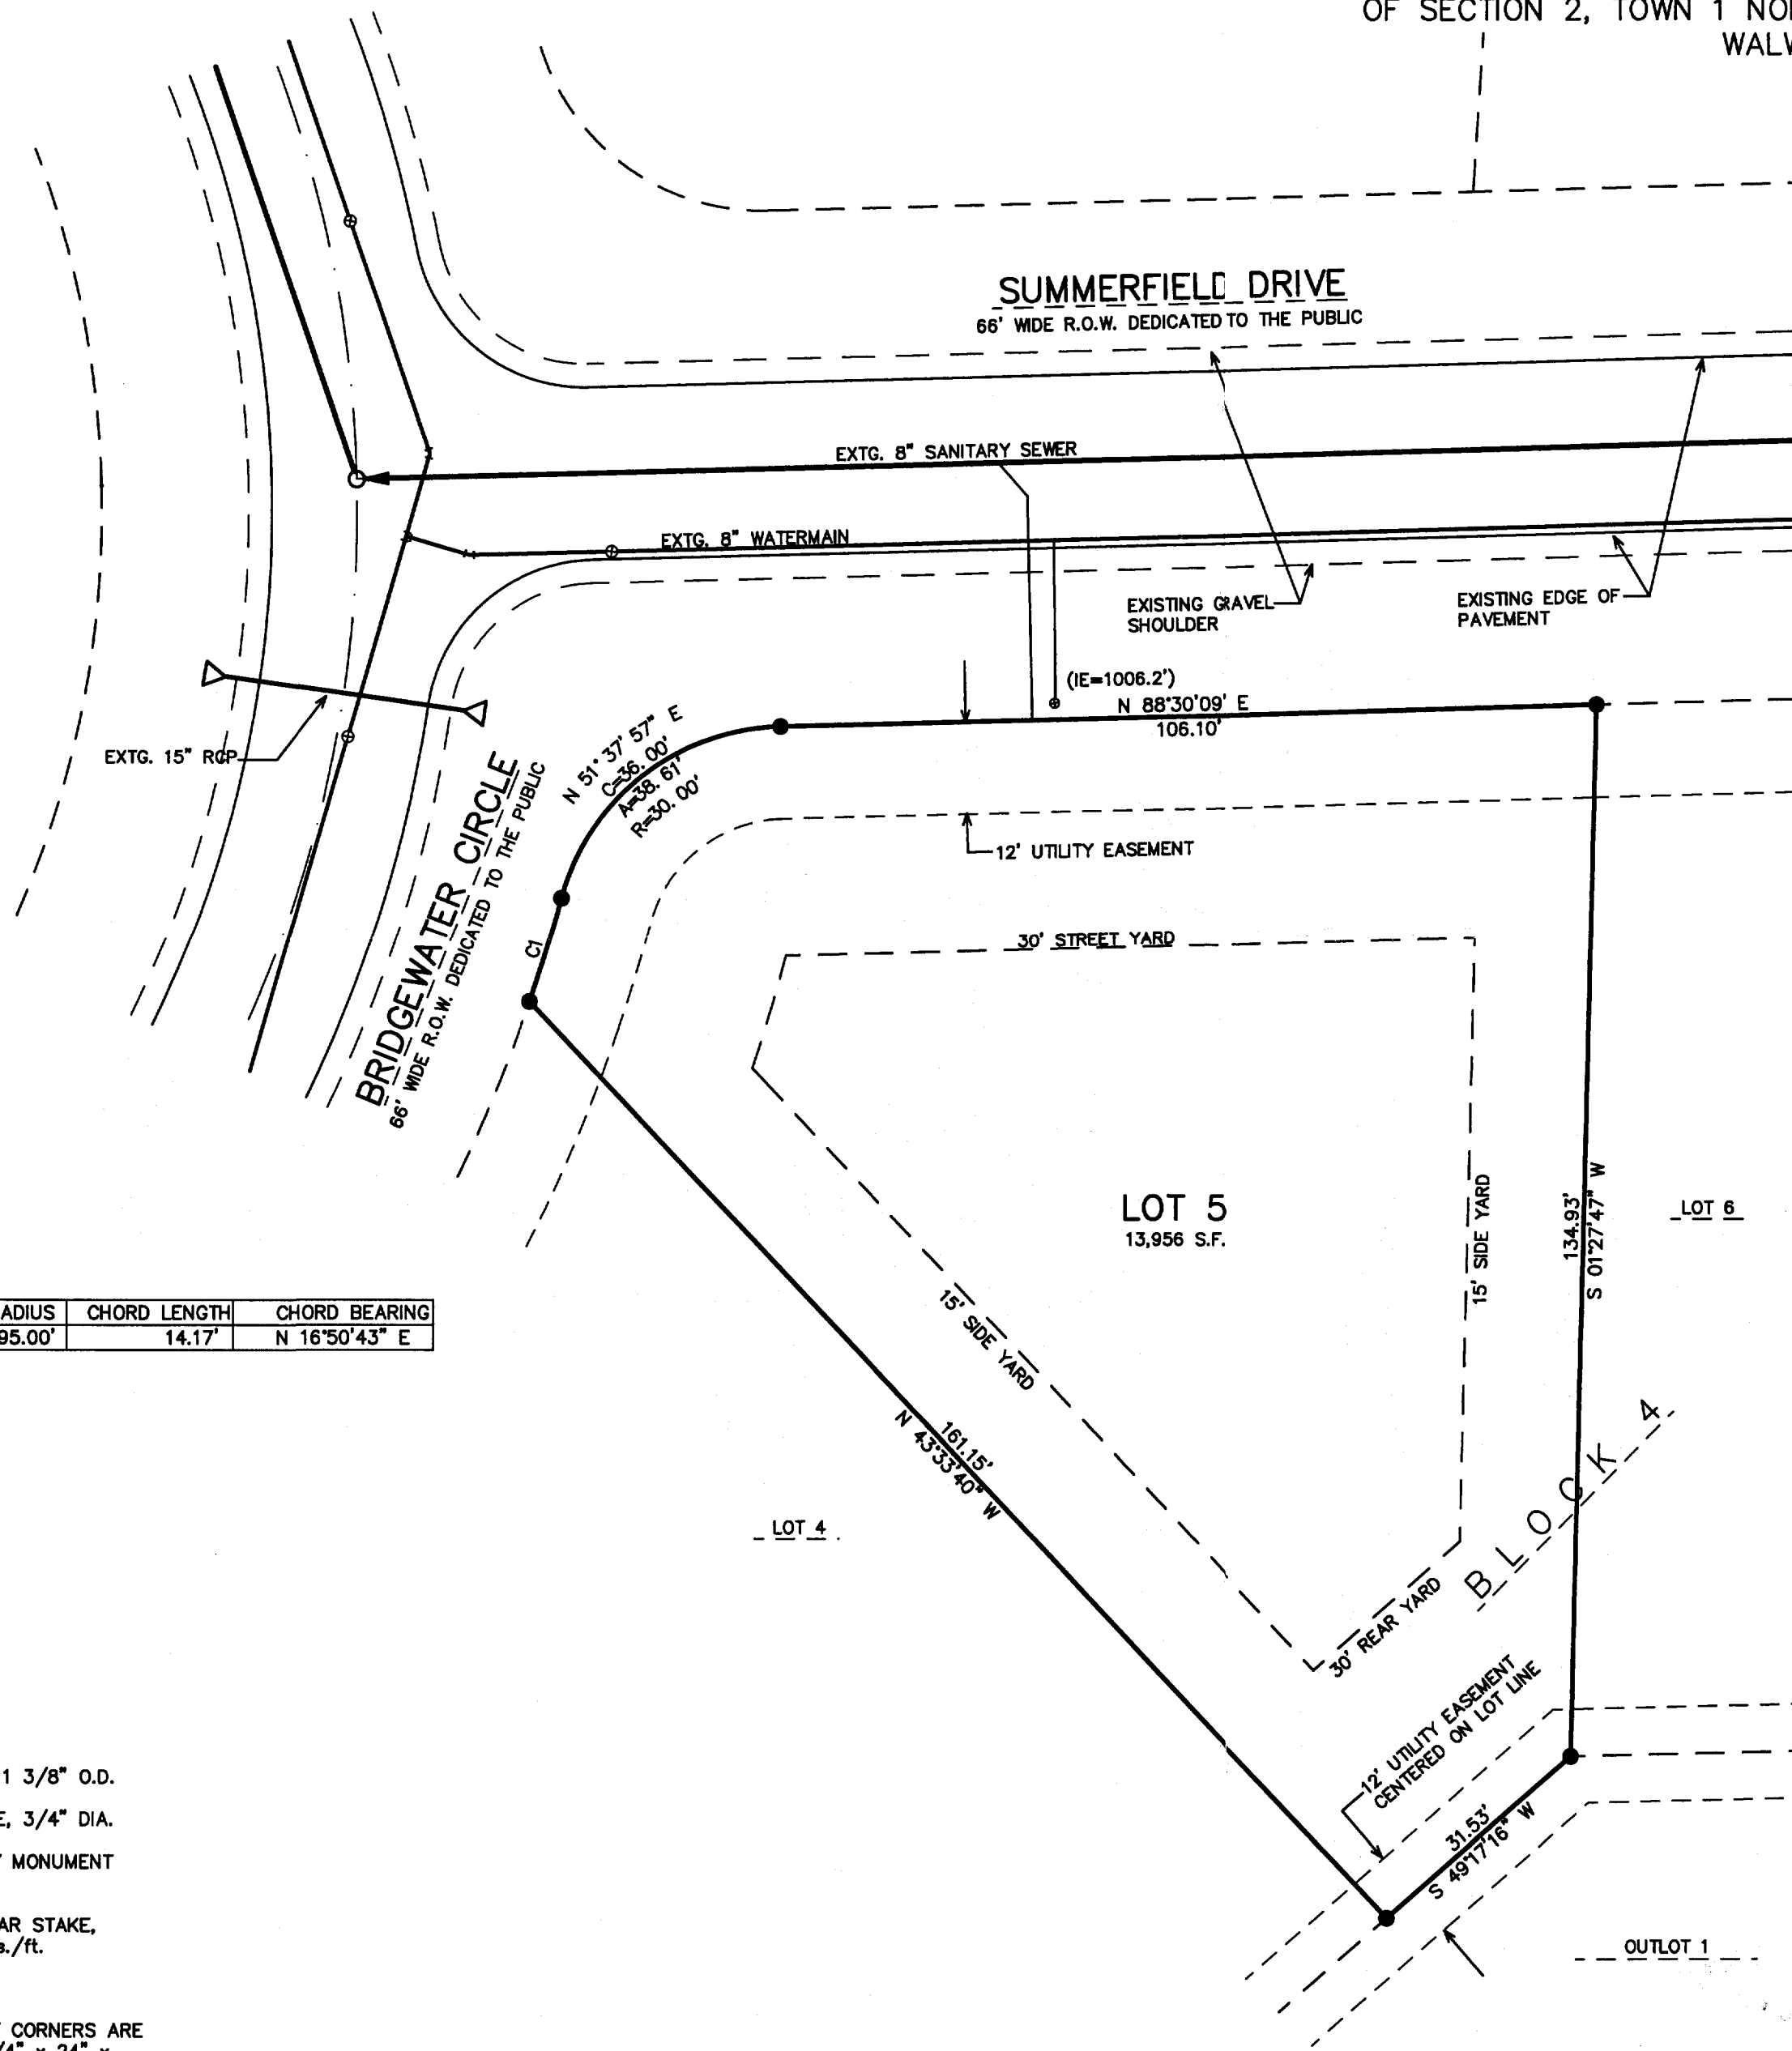

LEGEND

○ = FOUND IRON PIPE STAKE, 1 3/8" O.D.

■ = FOUND IRON REBAR STAKE, 3/4" DIA.

▣ = FOUND CONCRETE COUNTY MONUMENT
WITH BRASS CAP

● = SET SOLID ROUND IRON BAR STAKE,
1 5/16" x 30" x 4.60 lbs./ft.

{XXX} = RECORDED AS

ALL OTHER LOT AND OUTLOT CORNERS ARE
SET IRON REBAR STAKES, 3/4" x 24" x
1.50 lbs./ft.

DATED: JULY 28, 2005


PETER S. GORDON

