


PLAT OF SURVEY

OF
LOT 41 OF BAYWOOD HEIGHTS ADDITION No. 1 (PROPOSED)
VILLAGE OF WILLIAMS BAY, WALWORTH COUNTY, WISC.

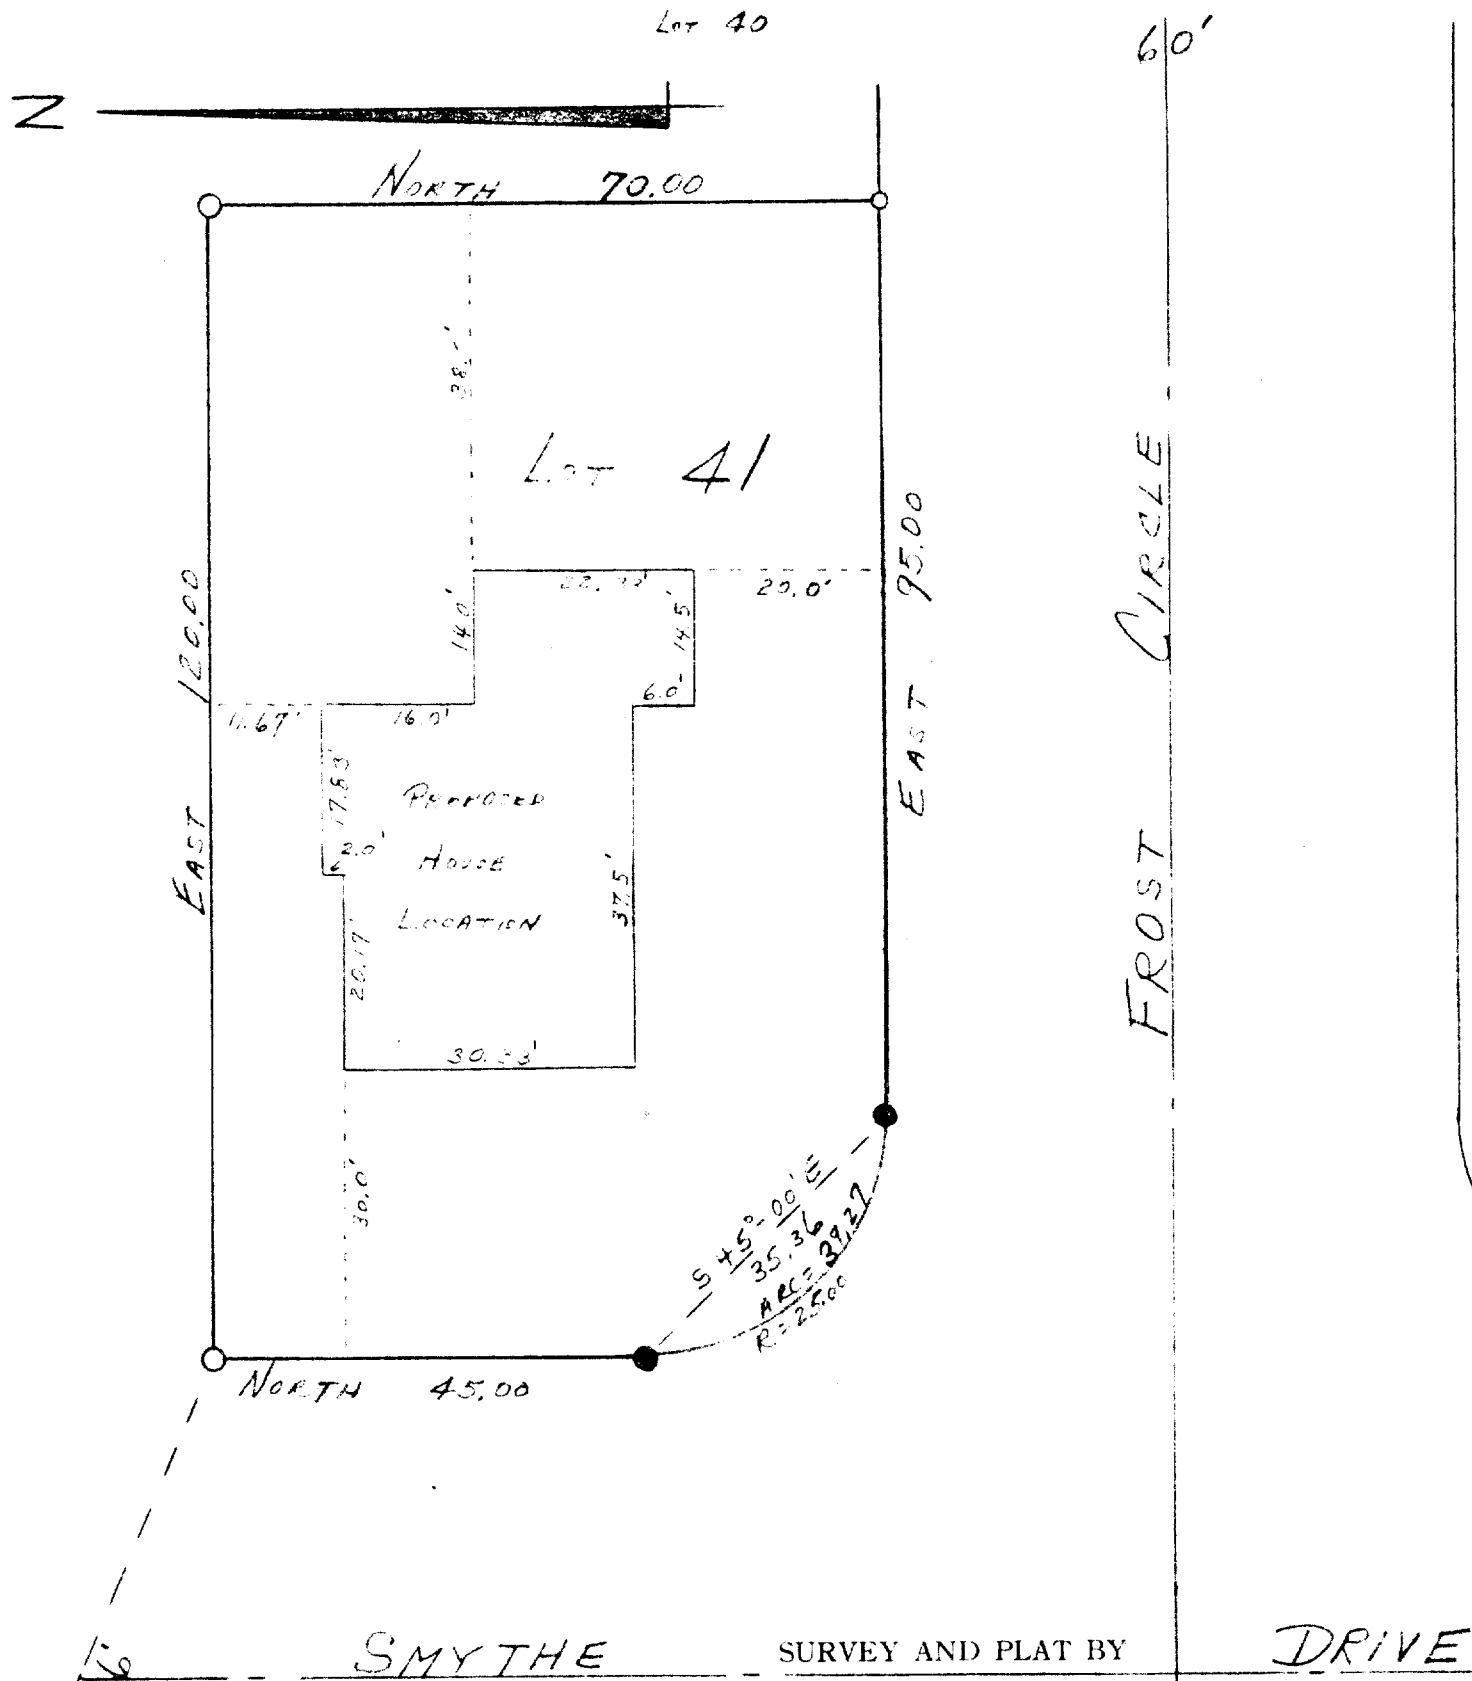

SURVEY AND PLAT BY
JENSEN & JOHNSON
CIVIL ENGINEERS AND SURVEYORS

Elkhorn, Wisconsin

LEGEND

- --- Iron Pipe
 - --- Concrete Monument
- Scale 1" = 20'

WE CERTIFY: That we have surveyed the above described property and that the plat shown hereon is an accurate survey and a true representation thereof and correctly shows the exterior boundary lines and all divisions of said property.

Date AUG. 1963

Lloyd L. Jensen
LLOYD L. JENSEN, Partner

Wisconsin Registered Land Surveyor, No. S-211

WBW1-21