


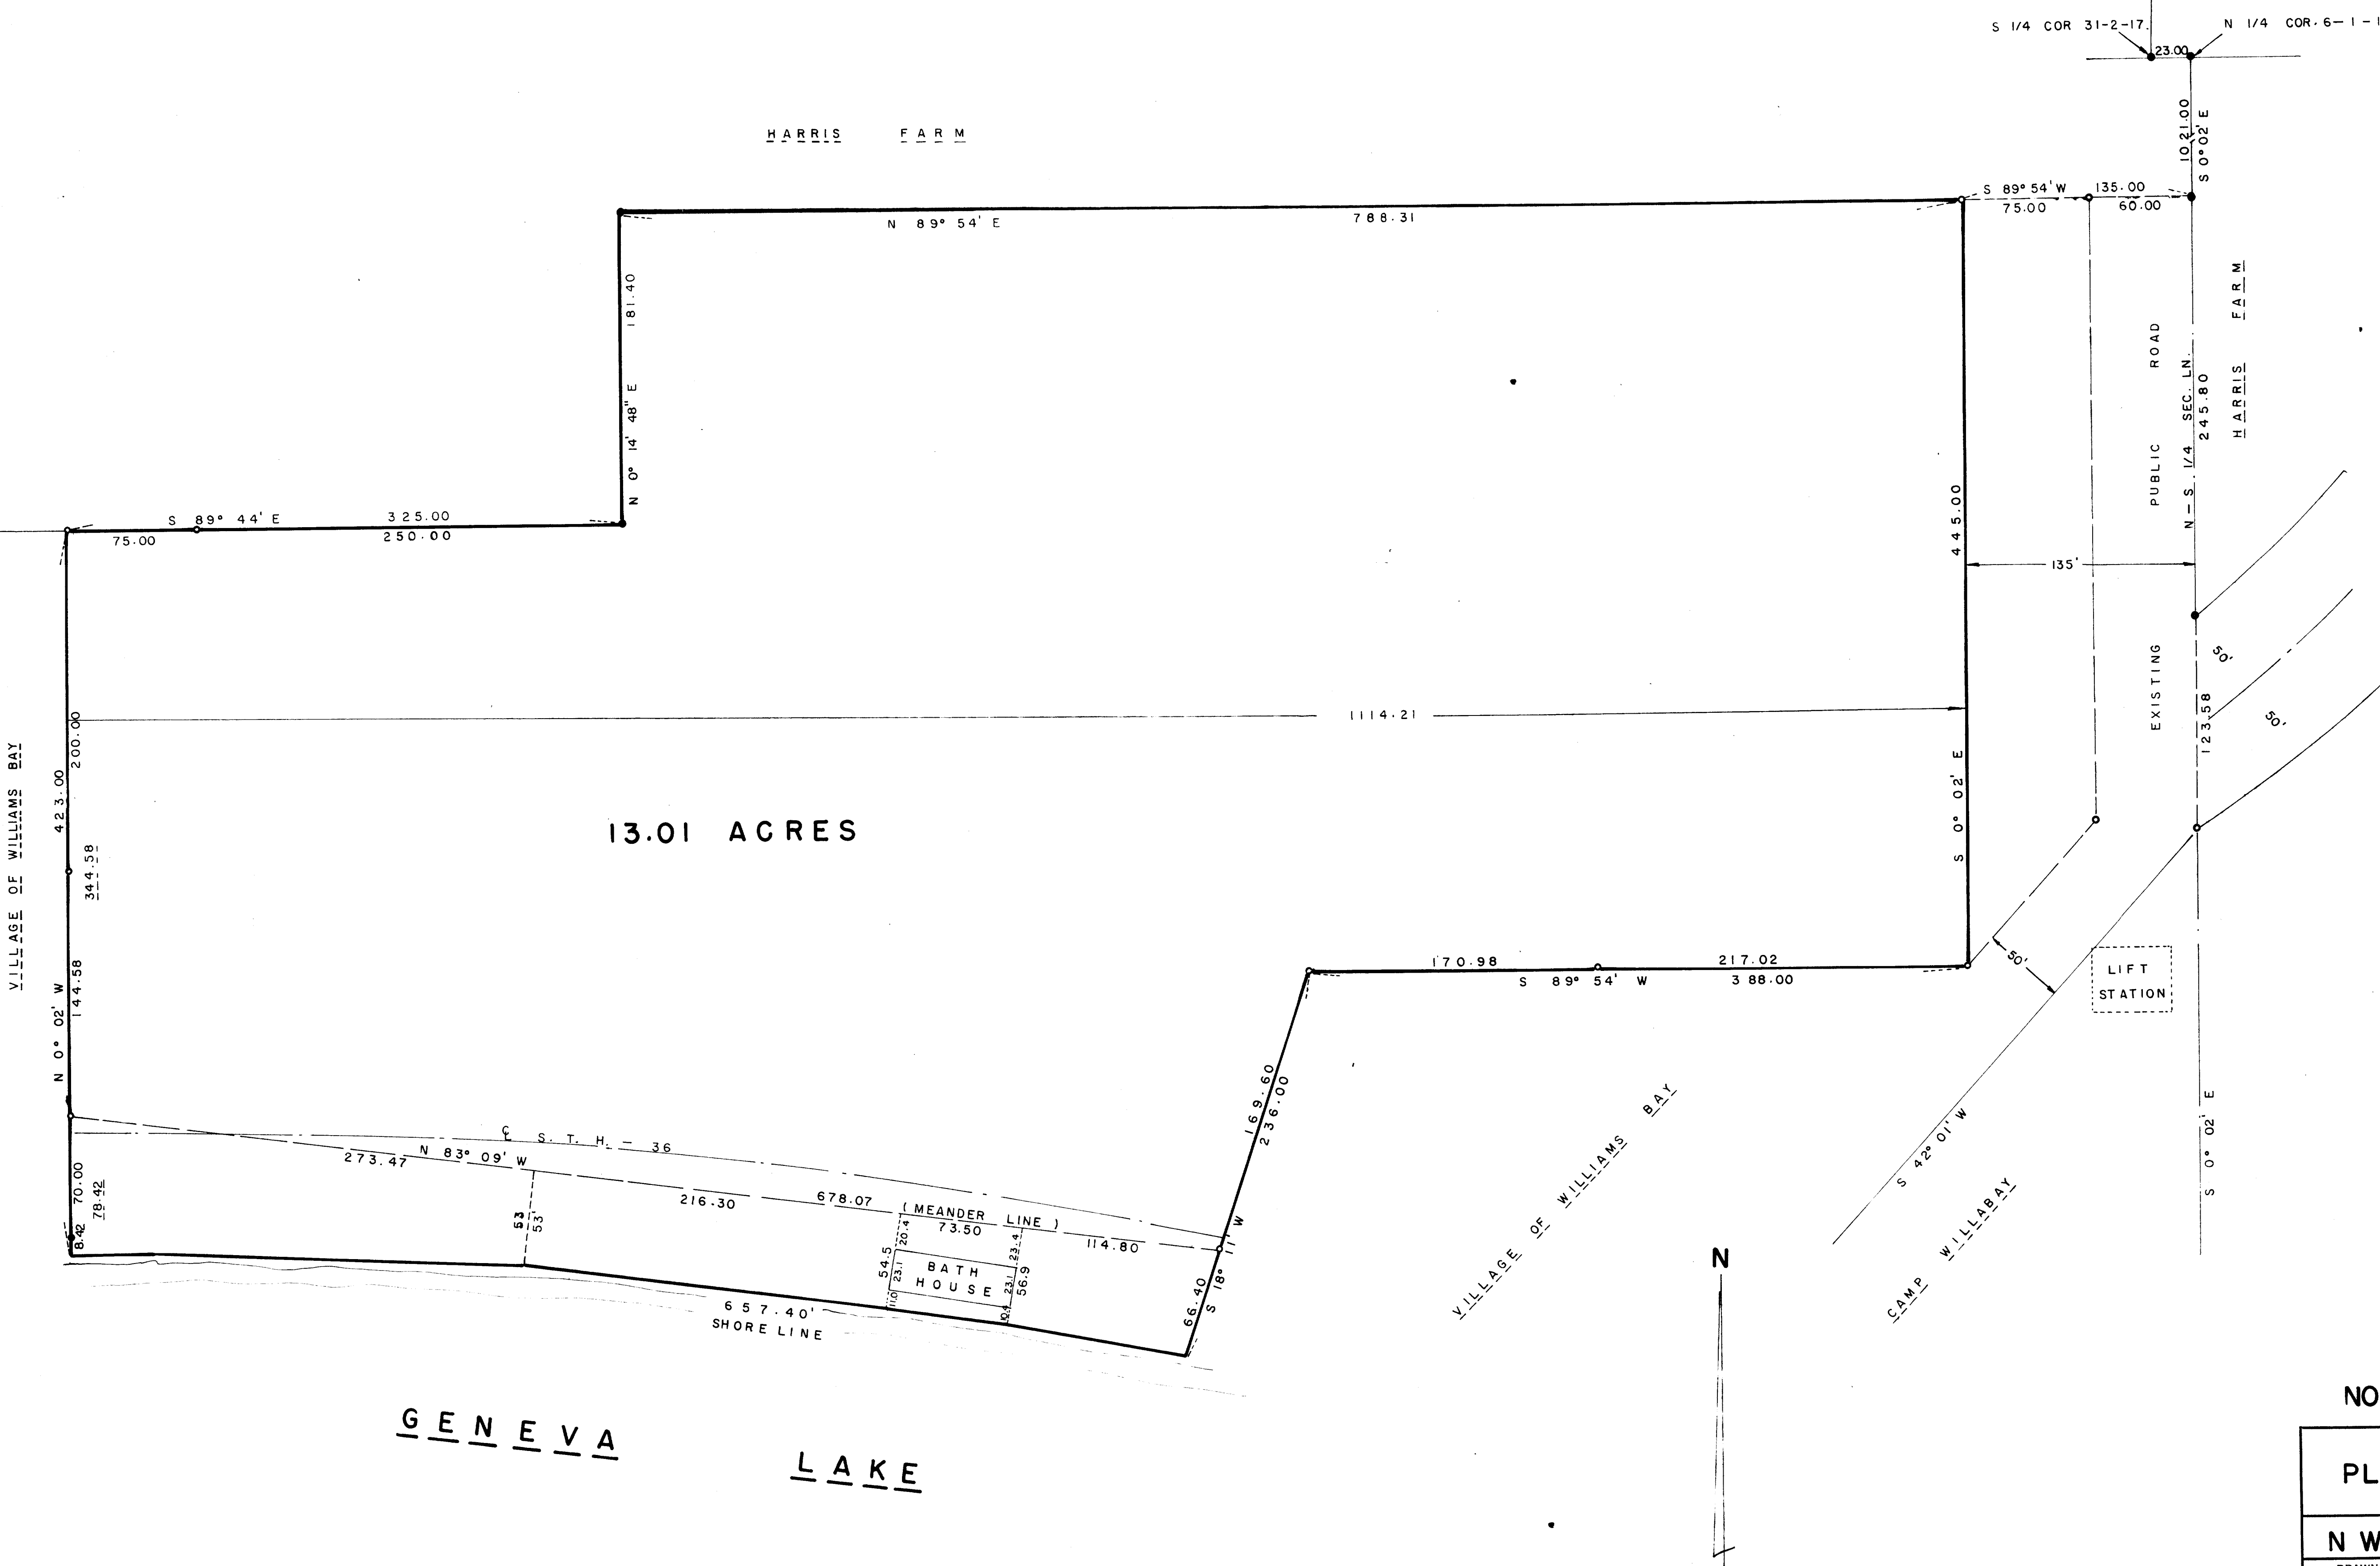

13.01 ACRES

GENEVA LAKE

VILLAGE OF WILLIAMS BAY

CAMP WILLIAMS BAY

LIFT STATION

BATH HOUSE

- LEGEND
- CONC. MON. 6" DIA. X 30" LONG
 - IRON PIPE

NORTH BAY CORPORATION

PLAT OF SURVEY

NW 1/4 SEC. 6, T1N-R17E

DRAWN BY G. B. W.	WALWORTH CO. JENSEN & JOHNSON CIVIL ENGINEERS ELKHORN, WIS. DATE NOV. 3, 1967	SCALE: 1" = 50'
CHECKED BY		REVISED
APPROVED BY		SHEET NO. OF