PREPARED FOR JORNDT BUILDERS 168 ELKHORN RD. WILLIAMS BAY WI. 53191


PLAT OF SURVEY

-OF-

LOT 211, CEDAR POINT PARK THIRD ADDITION, BEING A PART OF THE EAST 1/2 OF THE FRACTIONAL SECTIONS 6 AND 7 TOWN 1 NORTH, RANGE 17 EAST, VILLAGE OF WILLIAMS BAY, WALWORTH COUNTY, WISCONSIN.

KROTT SURVEYING INC.

N3705 WILLOW BEND LANE LAKE GENEVA WI. 53147 PHONE # (262)248-3697 FAX # (262)249-0639

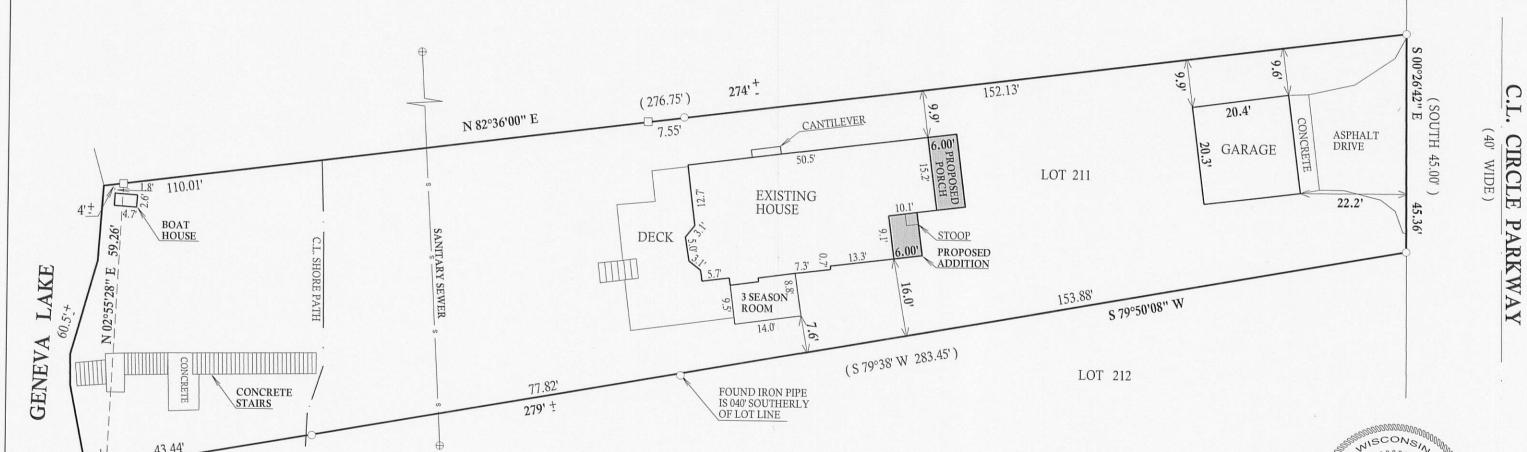


LEGEND

- O FOUND IRON PIPE
- ☐ FOUND IRON BAR
- SET IRON BAR

(XX) RECORDED AS TAX ID # WCP300010


JOB # 10-048

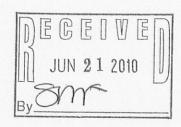

NOTE BEARINGS ARE REFERENCED THE ORIGNAL PLAT OF CEDAR POINT PARK THIRD ADDITION

I have surveyed the above-described property and the above map is a true representation thereof and shows the size and location of the property, its exterior boundaries, the location and dimensions of all structures thereon, fences apparent easements and roadways and visible encroachments. if any.

This survey is made for the exclusive use of the present owners of the property, and also those who puchase, mortgage, or insure the title therto within one (1) year from date hereof; and as to them I warrant the accuracy of said survey map.

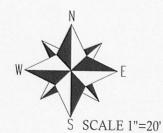

LOT 210



DATED THIS 18th, DAY OF MARCH, 2010. REVISED 04 / 14 / 2010.

John Skott

JOHN KROTT S - 2258 Wisconsin Registered Land Surveyor (original if signed in red)