
*準ィーラ*3

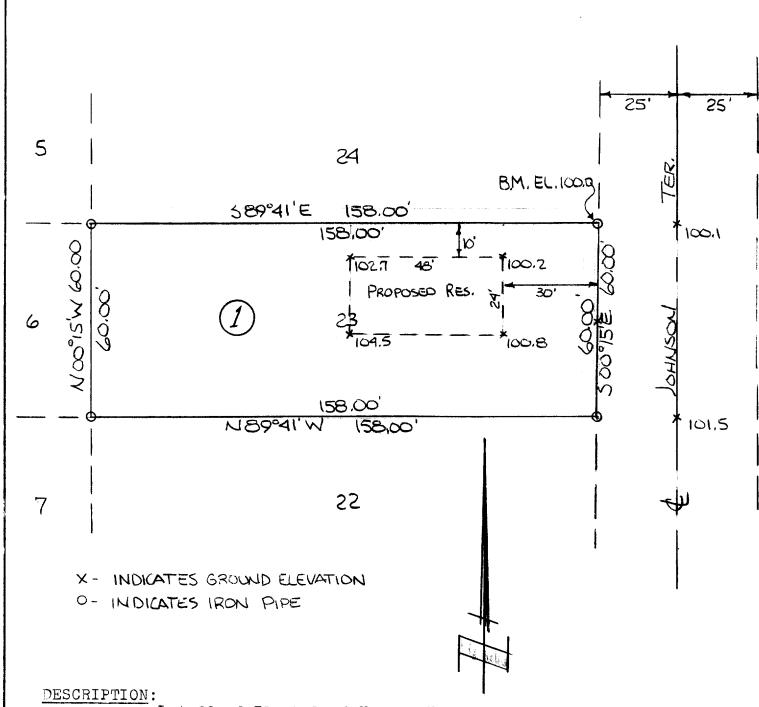

Lot 23 of Block 1 of Harbor View Sub. located in the NE_{4}^{1} of Section 6, TlN, R17E, in the Village of Williams Bay, Walworth County, Wisconsin.

CERTIFICATE:

I, Joseph M. Biagi, surveyor, do hereby certify that I have surveyed the property hereon described.

DATE:

January 12, 1973

Joseph M. Biagi RLS #22 Elkhorn, Wisconsin