


SCALE - 1" = 20'

2

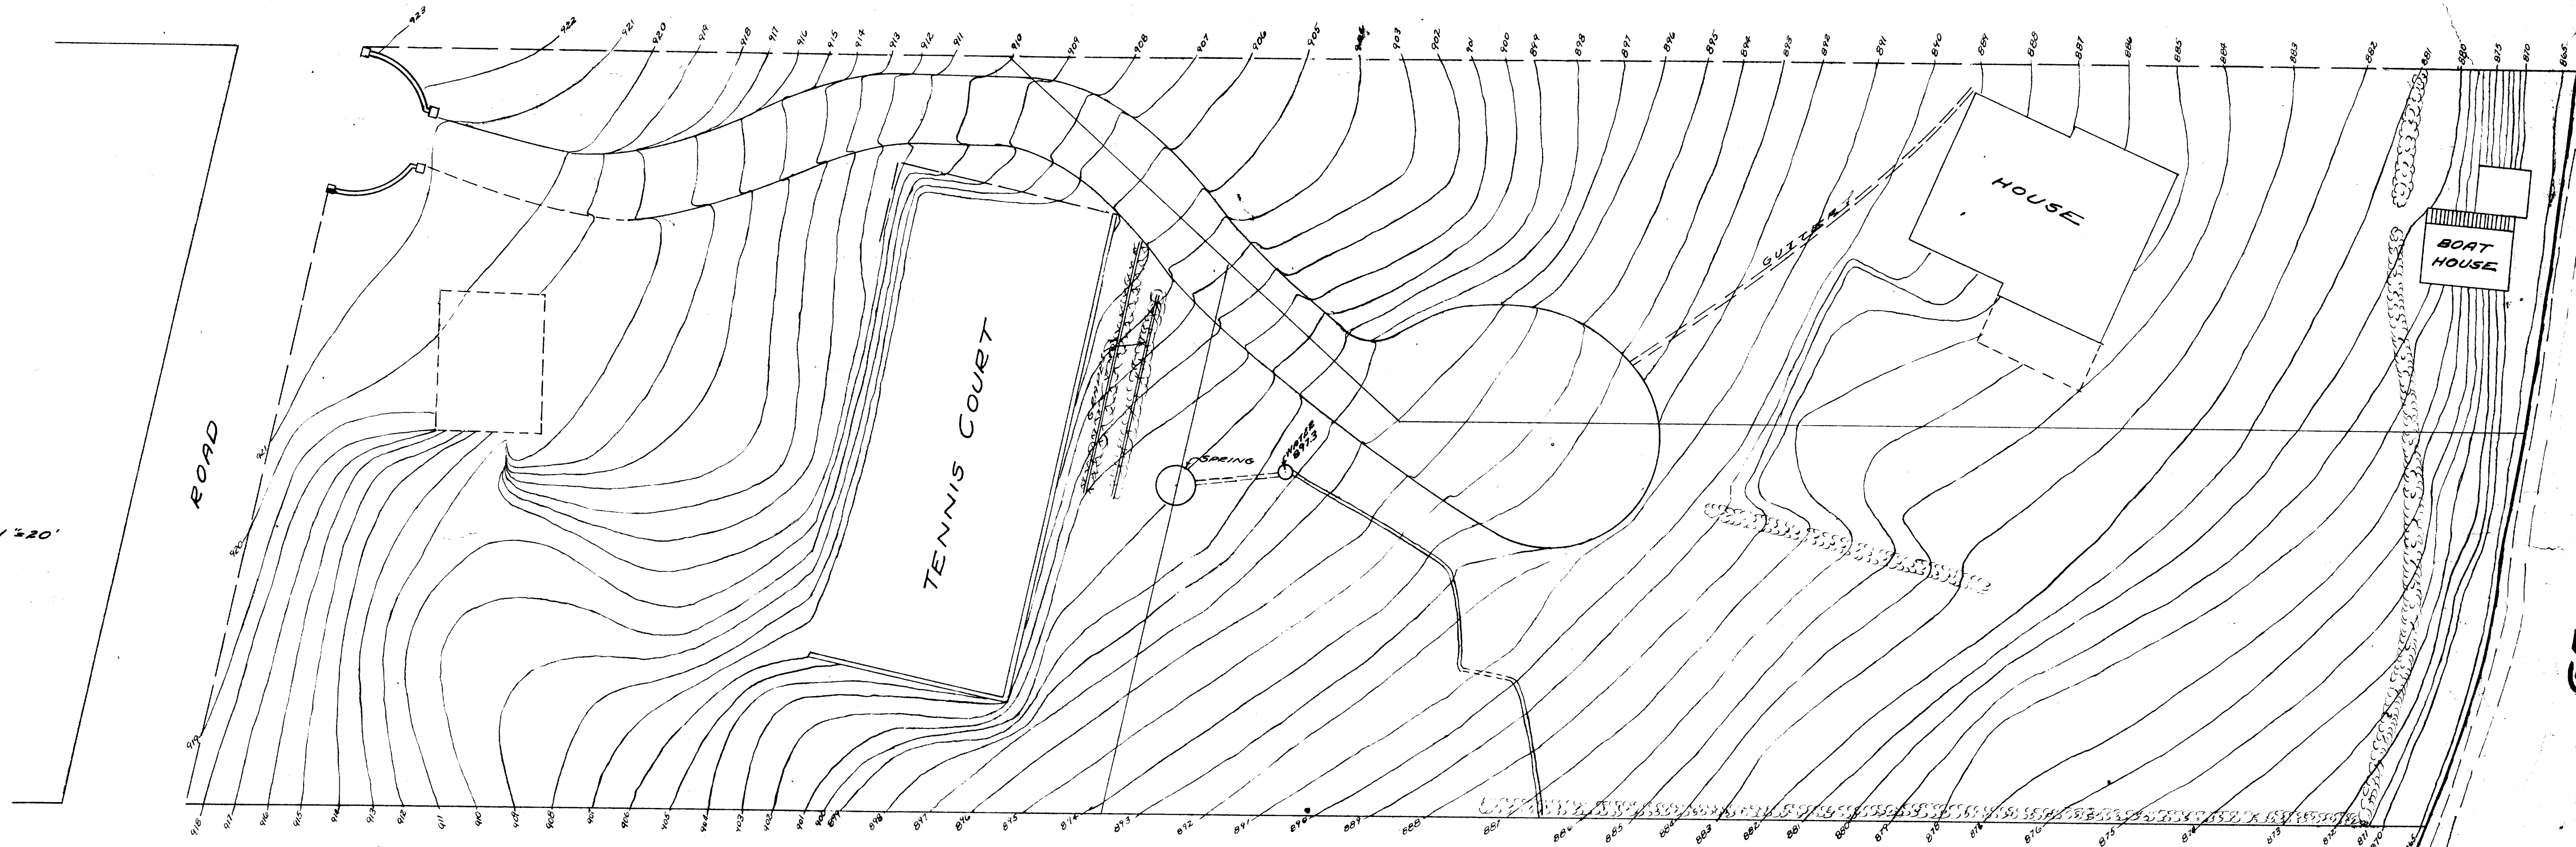

GENEVA LAKE
ELEV 865

TOPOGRAPHICAL MAP OF FREYTAG & PEIHL PROPERTY IN
THE VILLAGE OF WILLIAMS BAY, WISCONSIN.

FEB. 23, 1946

H.E. Johnson
SURVEYOR

11-325

UP-79 (3)