

N


PARK RIDGE ROAD

BENCH MARK - TOP OF IRON PIPE - ELEVATION 100.00

LAKE ELEV 794'

SCALE 1" = 10'
O = IRON PIPE
● = CONCRETE MONUMENT
B.O. = BURR OAK
BLK.O. = BLACK OAK
W.O. = WHITE OAK

GENEVA LAKE

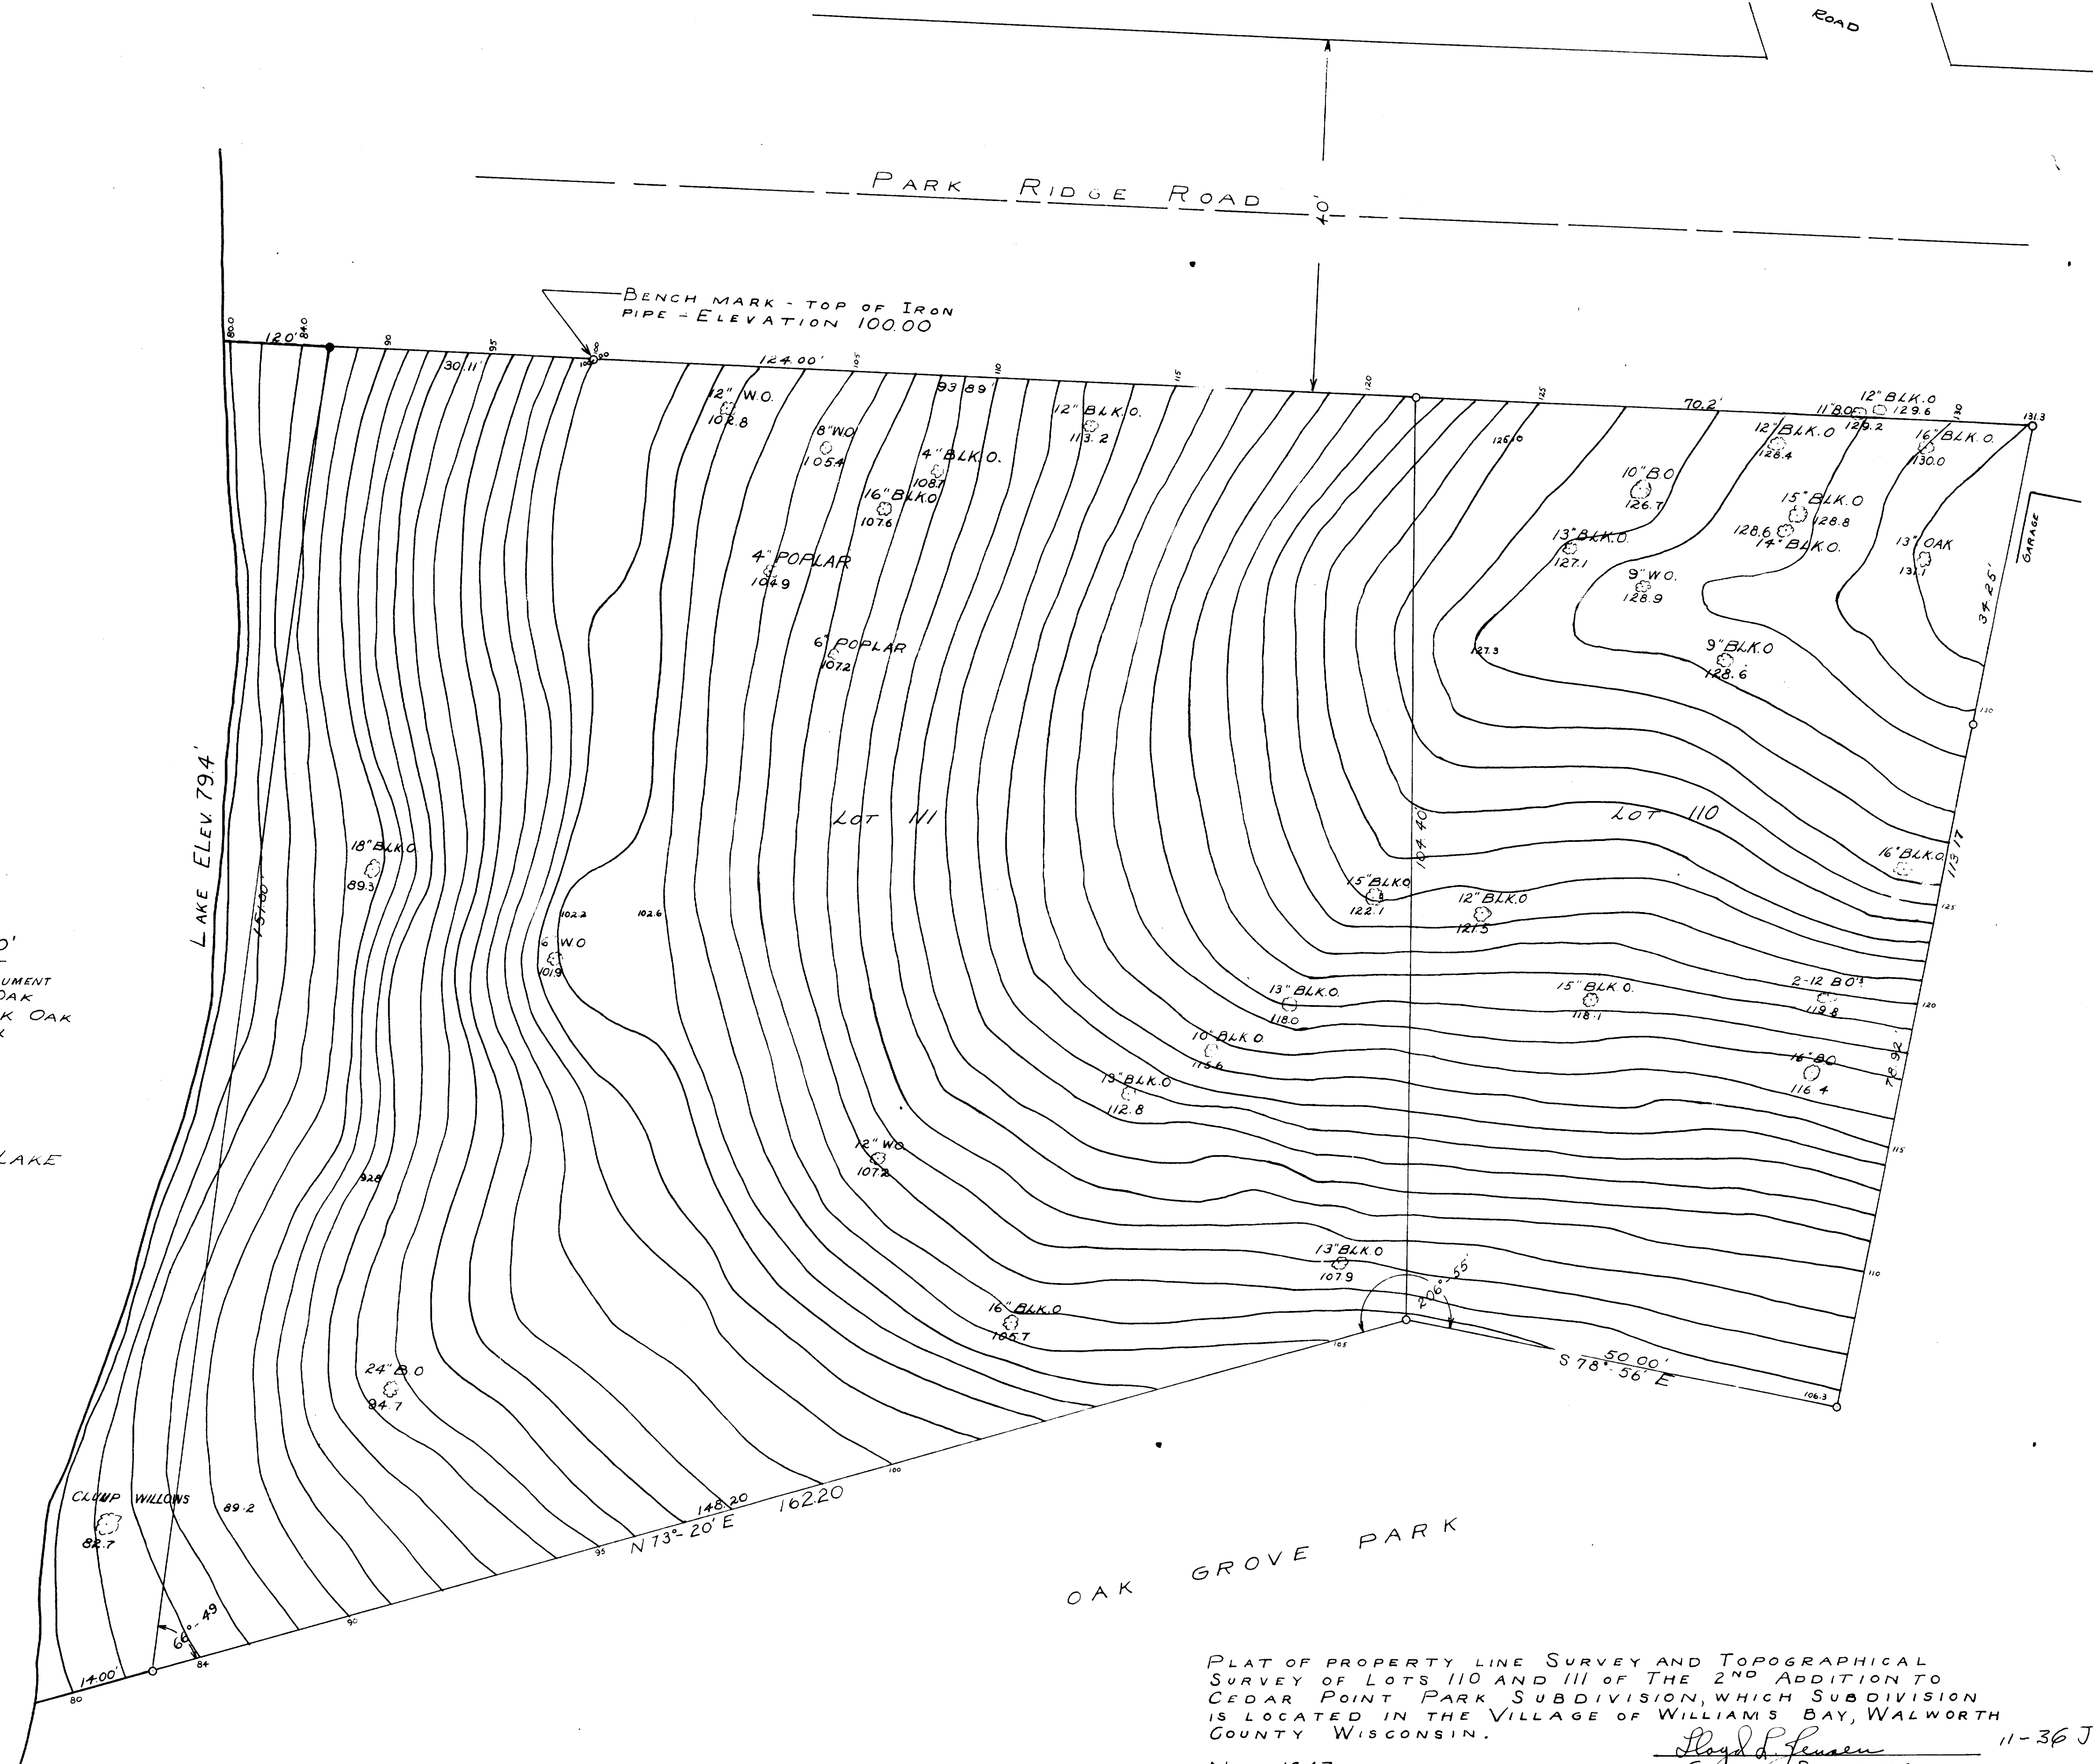

OAK GROVE PARK

PLAT OF PROPERTY LINE SURVEY AND TOPOGRAPHICAL SURVEY OF LOTS 110 AND 111 OF THE 2ND ADDITION TO CEDAR POINT PARK SUBDIVISION, WHICH SUBDIVISION IS LOCATED IN THE VILLAGE OF WILLIAMS BAY, WALWORTH COUNTY WISCONSIN.

NOV. 1947

Lloyd L. Jensen
COUNTY SURVEYOR

11-36 J