



FARRIS, HANSEN & COOPER, INC.

ENGINEERING, SURVEYING AND LAND PLANNING
715 W. WALWORTH ST. - P.O. BOX 487 - ELKHORN, WI 53121
OFFICE: 414/723-2098

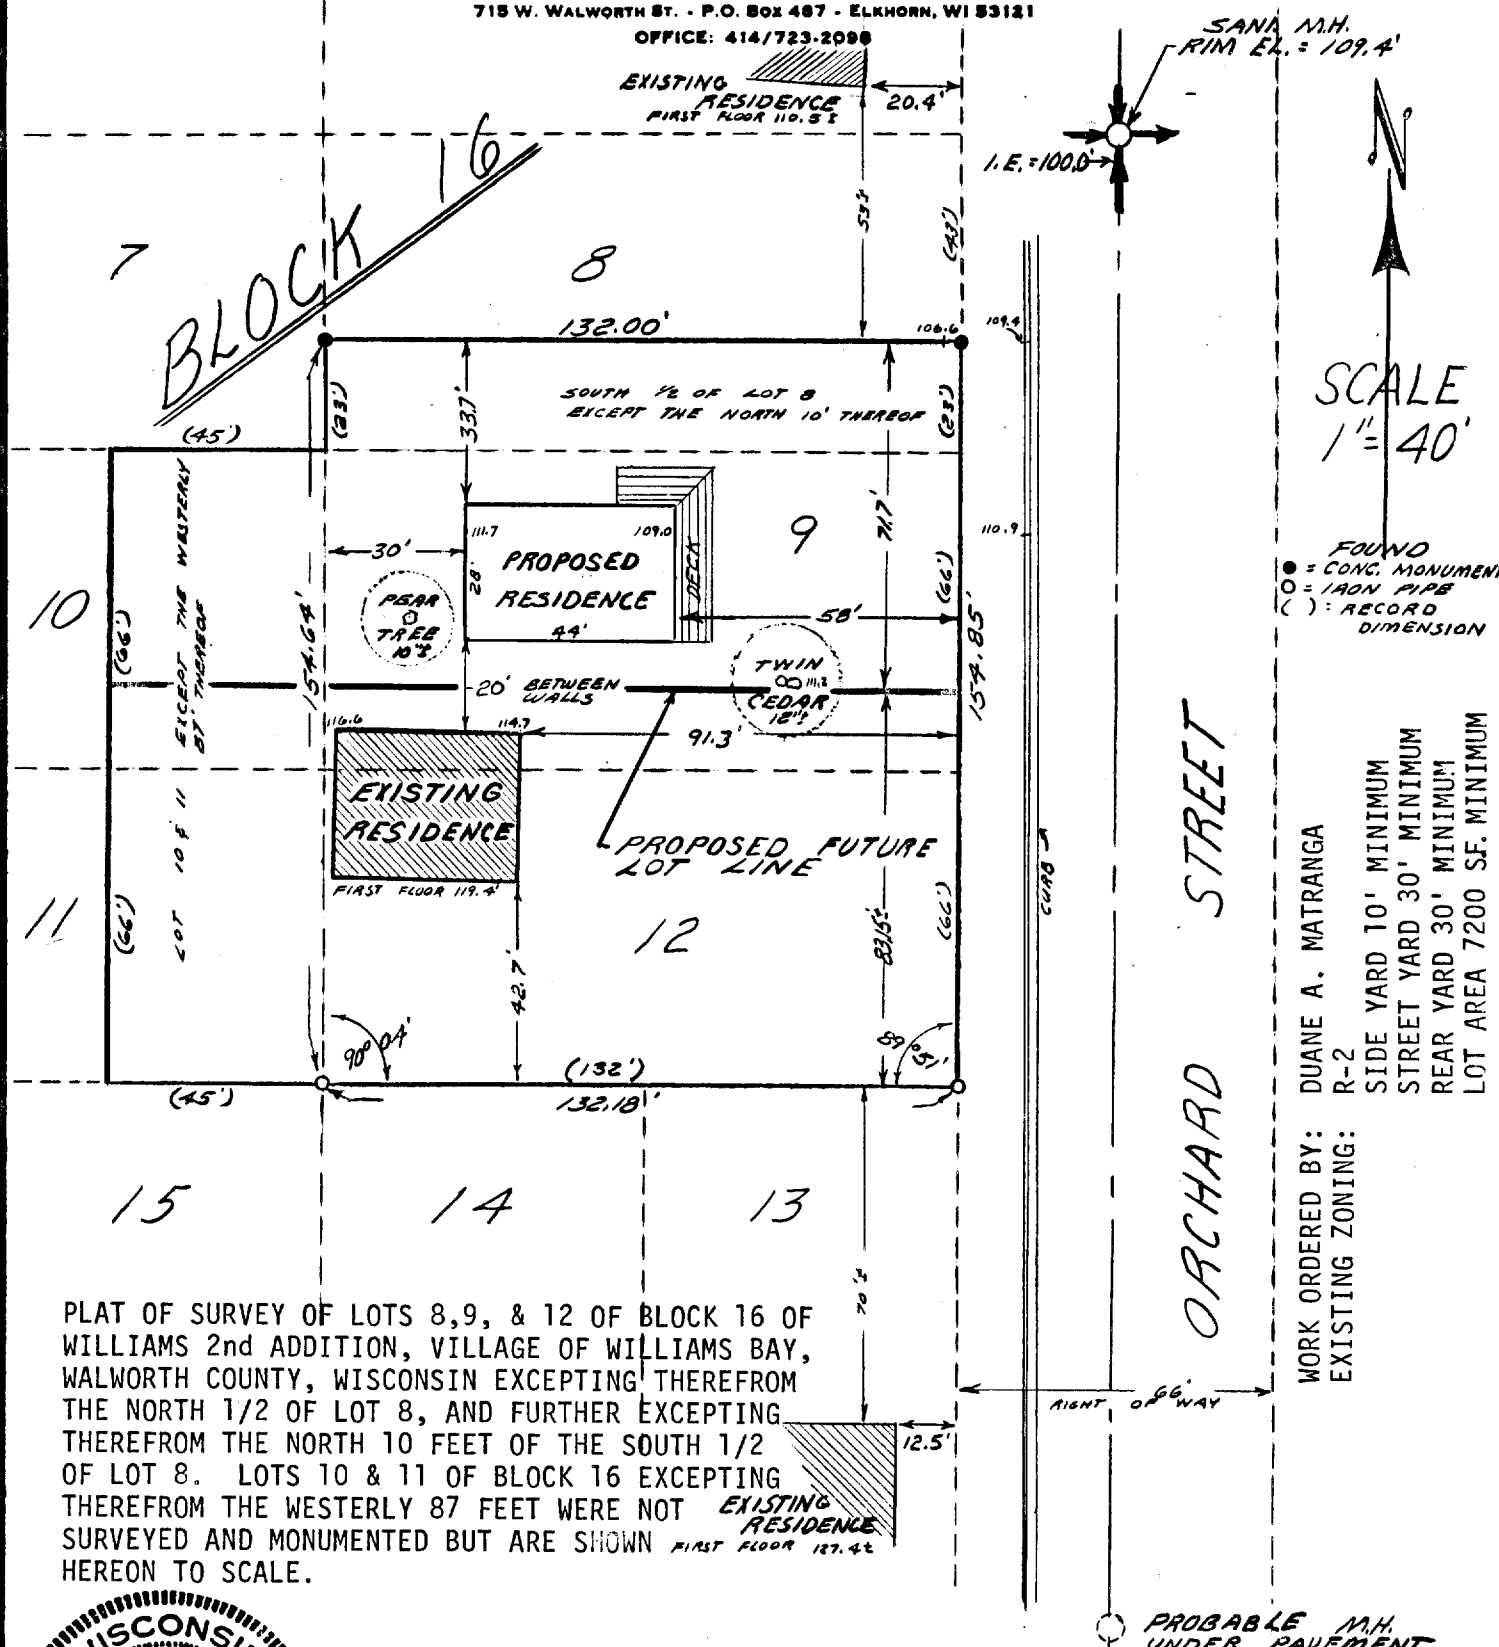

PLAT OF SURVEY OF LOTS 8, 9, & 12 OF BLOCK 16 OF WILLIAMS 2nd ADDITION, VILLAGE OF WILLIAMS BAY, WALWORTH COUNTY, WISCONSIN EXCEPTING THEREFROM THE NORTH 1/2 OF LOT 8, AND FURTHER EXCEPTING THEREFROM THE NORTH 10 FEET OF THE SOUTH 1/2 OF LOT 8. LOTS 10 & 11 OF BLOCK 16 EXCEPTING THEREFROM THE WESTERLY 87 FEET WERE NOT SURVEYED AND MONUMENTED BUT ARE SHOWN HEREON TO SCALE.

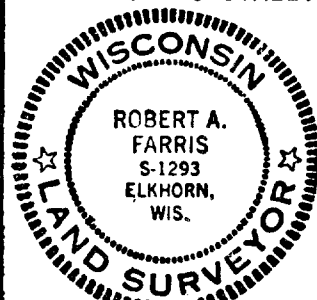

I HEREBY CERTIFY that this PLAT OF SURVEY is a true and accurate representation of the lot lines and other physical features shown hereon to the best of my professional knowledge and belief.

DATED THIS 27th DAY OF OCTOBER, 1978.

Revised 31 Oct 1978 - Proposed Residence Shifted 4' North
The building to be restored by Contractor

Robert A. Farris RLS

DRAWING NUMBER 1422

WORK ORDERED BY: DUANE A. MATRANGA
EXISTING ZONING: R-2

SIDE YARD 10' MINIMUM
STREET YARD 30' MINIMUM
REAR YARD 30' MINIMUM
LOT AREA 7200 SF. MINIMUM

FOUND
● = CONC. MONUMENT
○ = IRON PIPE
() = RECORD DIMENSION

SCALE
1" = 40'

PROBABLE M.H. UNDER PAVEMENT