


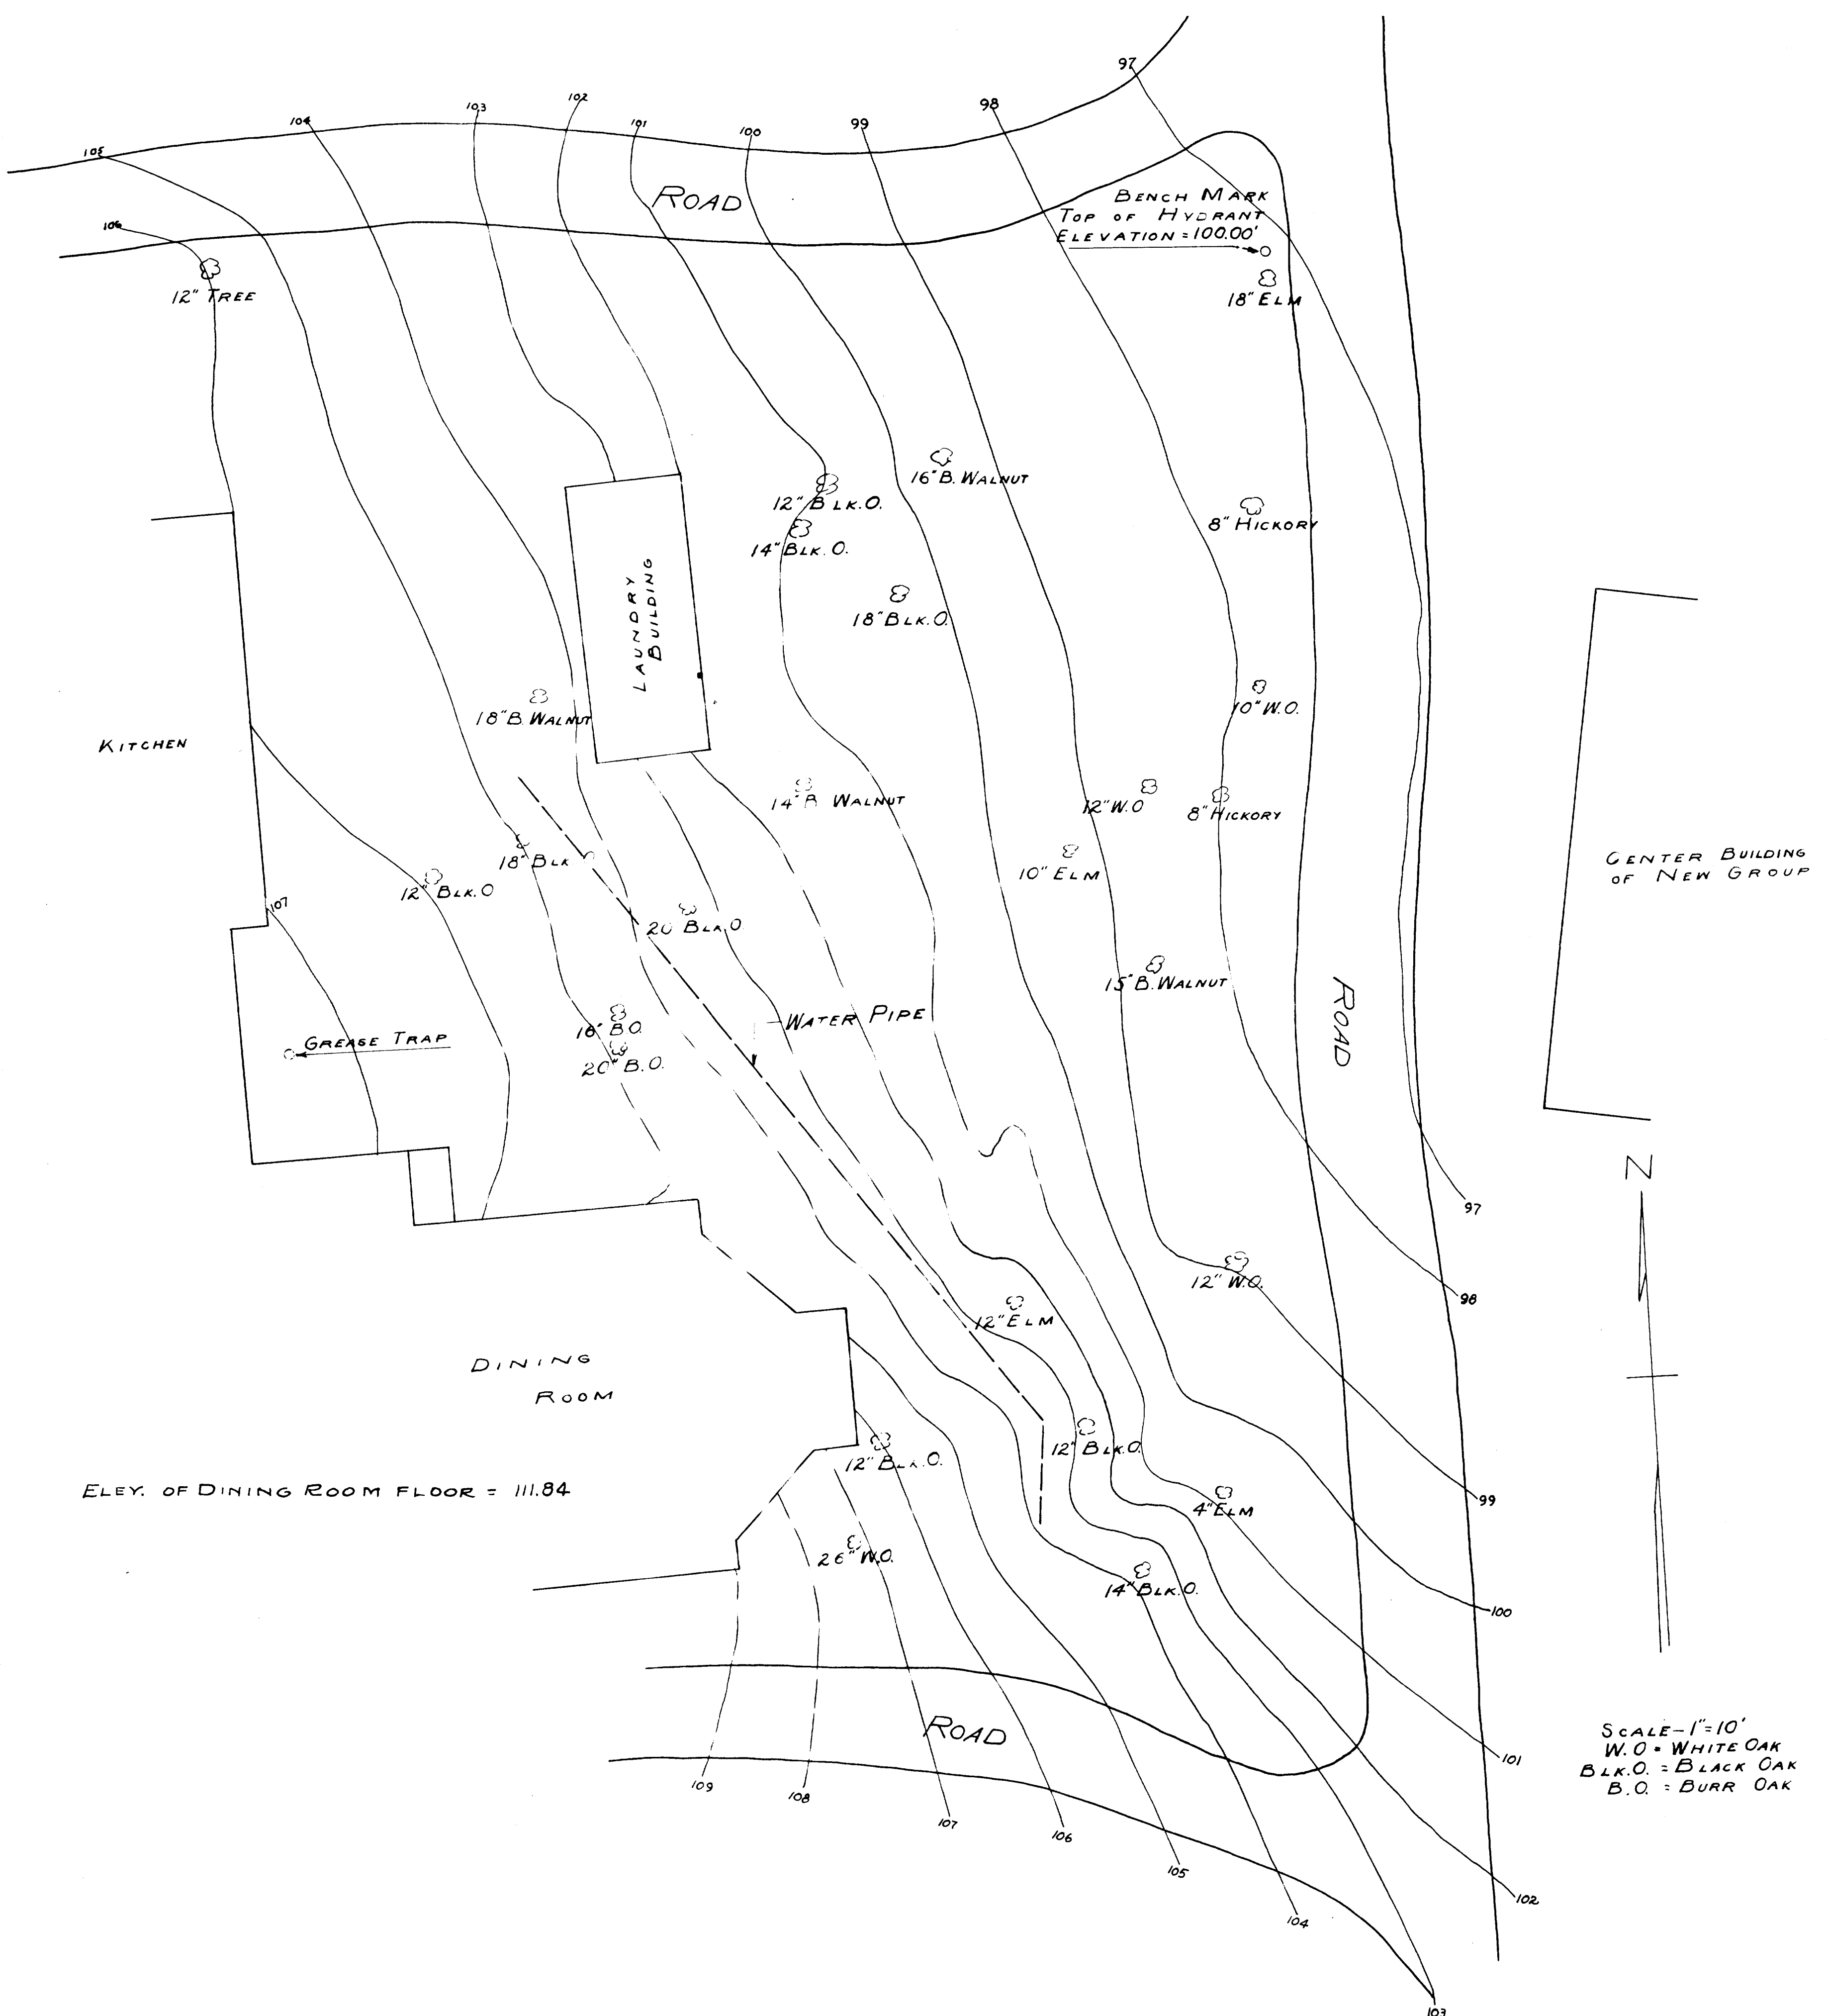

PLAT OF A TOPOGRAPHICAL SURVEY OF PART OF
CONFERENCE POINT CAMP PROPERTY LOCATED IN
WILLIAMS BAY WISCONSIN.

JAN. 1948

Lloyd Jensen
COUNTY SURVEYOR

11-39

UP-72