



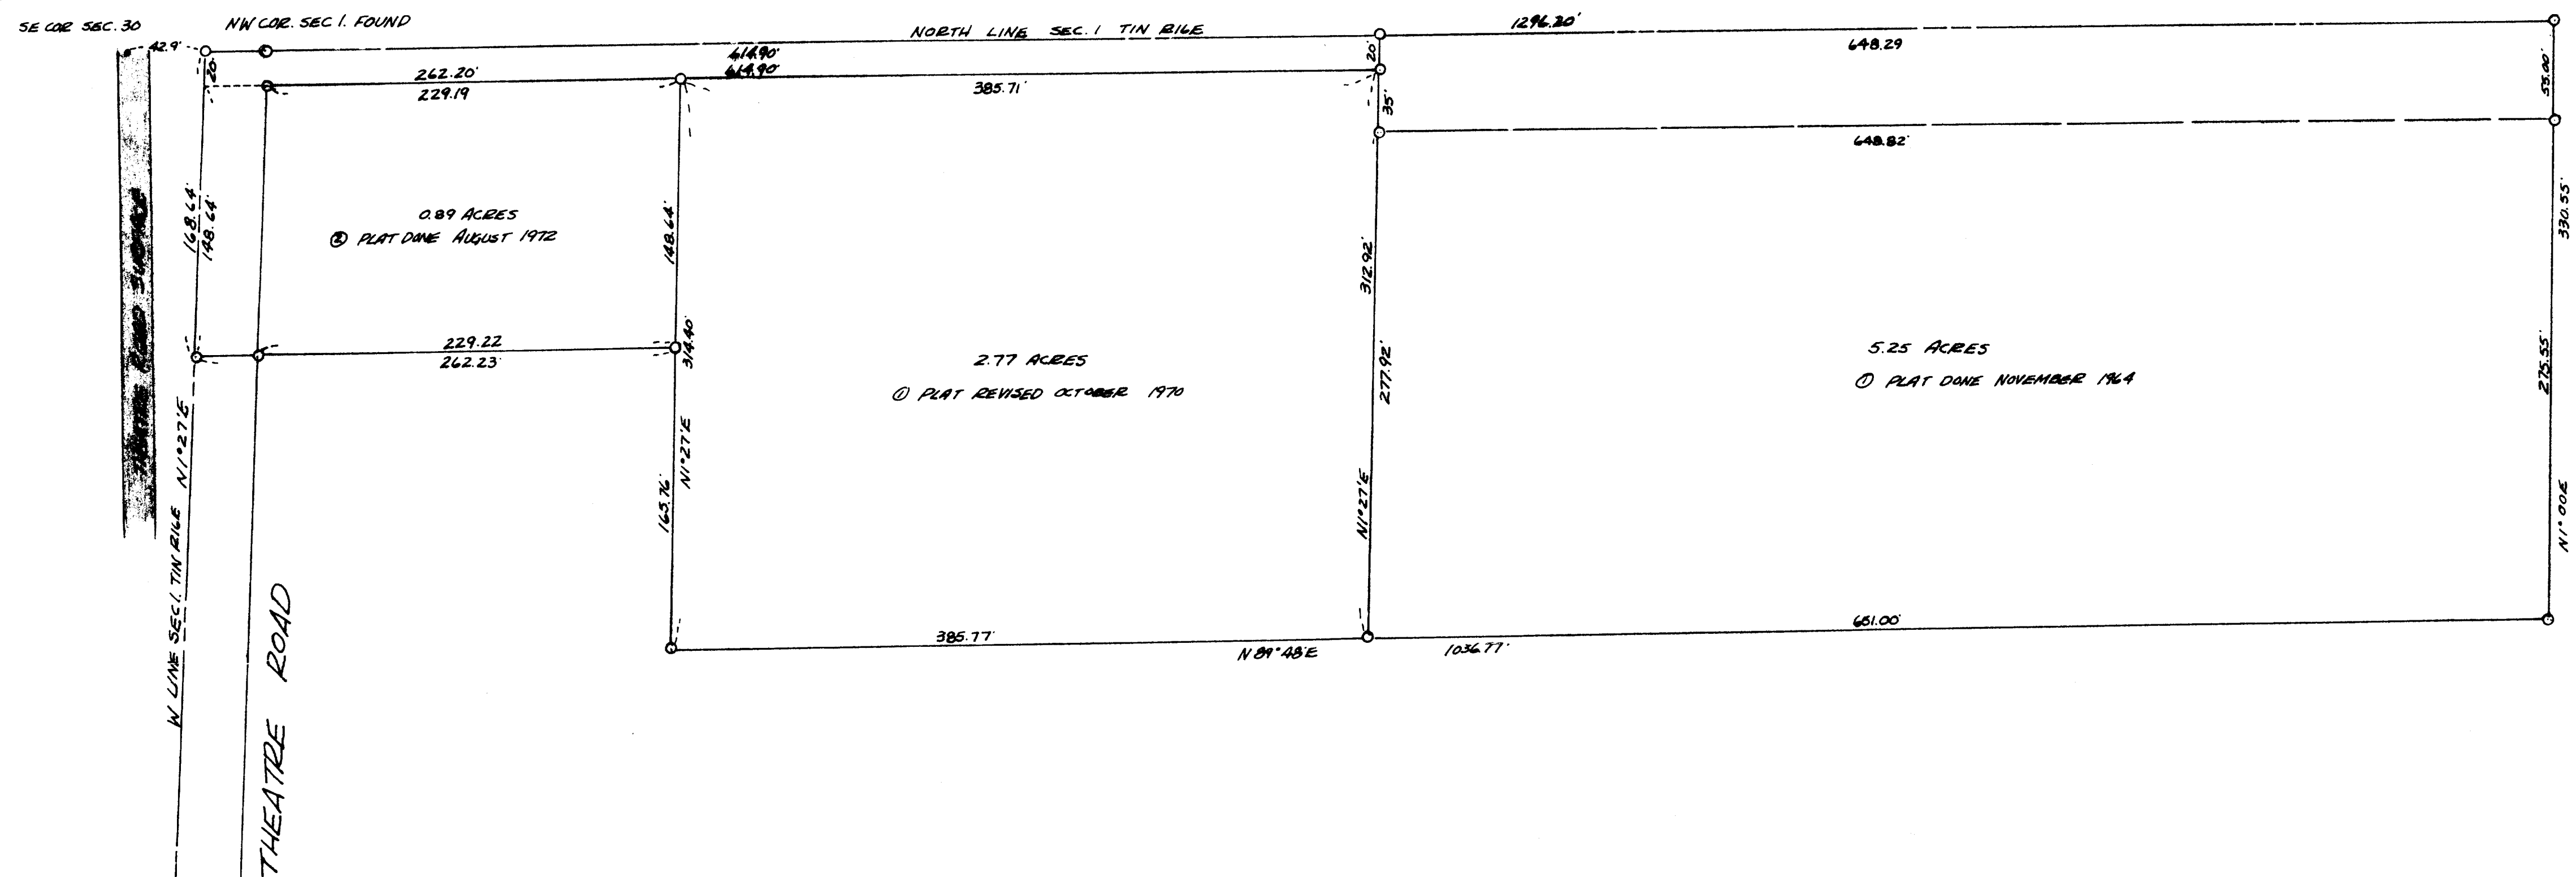

PROPERTY OWNED BY GAGE MARINE
LOCATED IN THE NW 1/4 OF SECTION 1, TIN, RIGE,
WALWORTH COUNTY, WISCONSIN

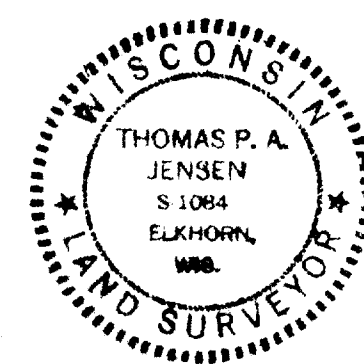

LEGEND
○ - IRON PIPE
● - CONC. MONUMENT

JENSEN SURVEYING & MAPPING
ELKHORN, WIS 53121
DATED 9-22-79

NOTE - THIS MAP IS A CONSOLIDATION OF 2 PREVIOUS MAPS
DRAWN FOR RUSS GAGE DATED AS FOLLOWS:

- ① PLAT OF SURVEY DATED NOVEMBER 1964
REVISED OCTOBER 1970
- ② PLAT OF SURVEY DATED AUGUST 1972