


KOLB LAND CONSULTING, INC.
LAND SURVEYING • SUBDIVIDING • LAND PLANNING

LAKE GENEVA, WISCONSIN 53147

WHITEWATER, WISCONSIN 53190

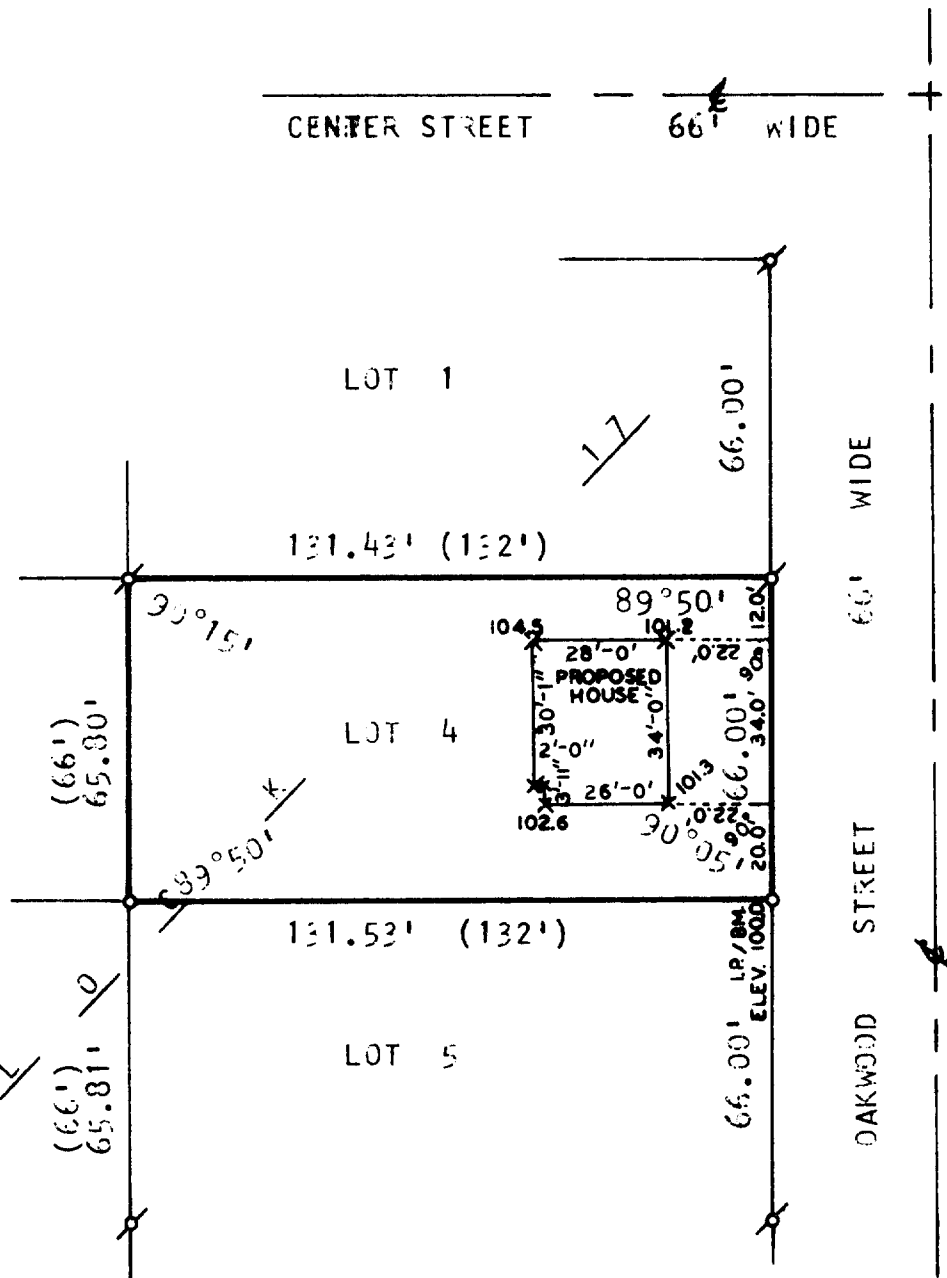

SCALE: 1"=40'

PLAT OF SURVEY OF

LOT 4, BLOCK 17, WILLIAMS 2ND ADDITION
TO THE VILLAGE OF WILLIAMS BAY, WALWORTH
COUNTY, WISCONSIN.

OWNER: RAGNAR BLOMSTEDT
5121 N. BERNARD STREET
CHICAGO, IL 60625

NOTE: TOP OF FOUNDATION ELEVATION
TO BE 105.0'



LEGEND

- x - IRON PIPE FOUND
- o - IRON PIPE SET
- () - RECORDED AS
- * - LATH & SPIKE SET

Harold H. Kolb
HAROLD H. KOLB

WISCONSIN REGISTERED LAND SURVEYOR, S-187

DATE Aug. 14, 1980

REVISED- NOV. 3, 1980

11-418 K