



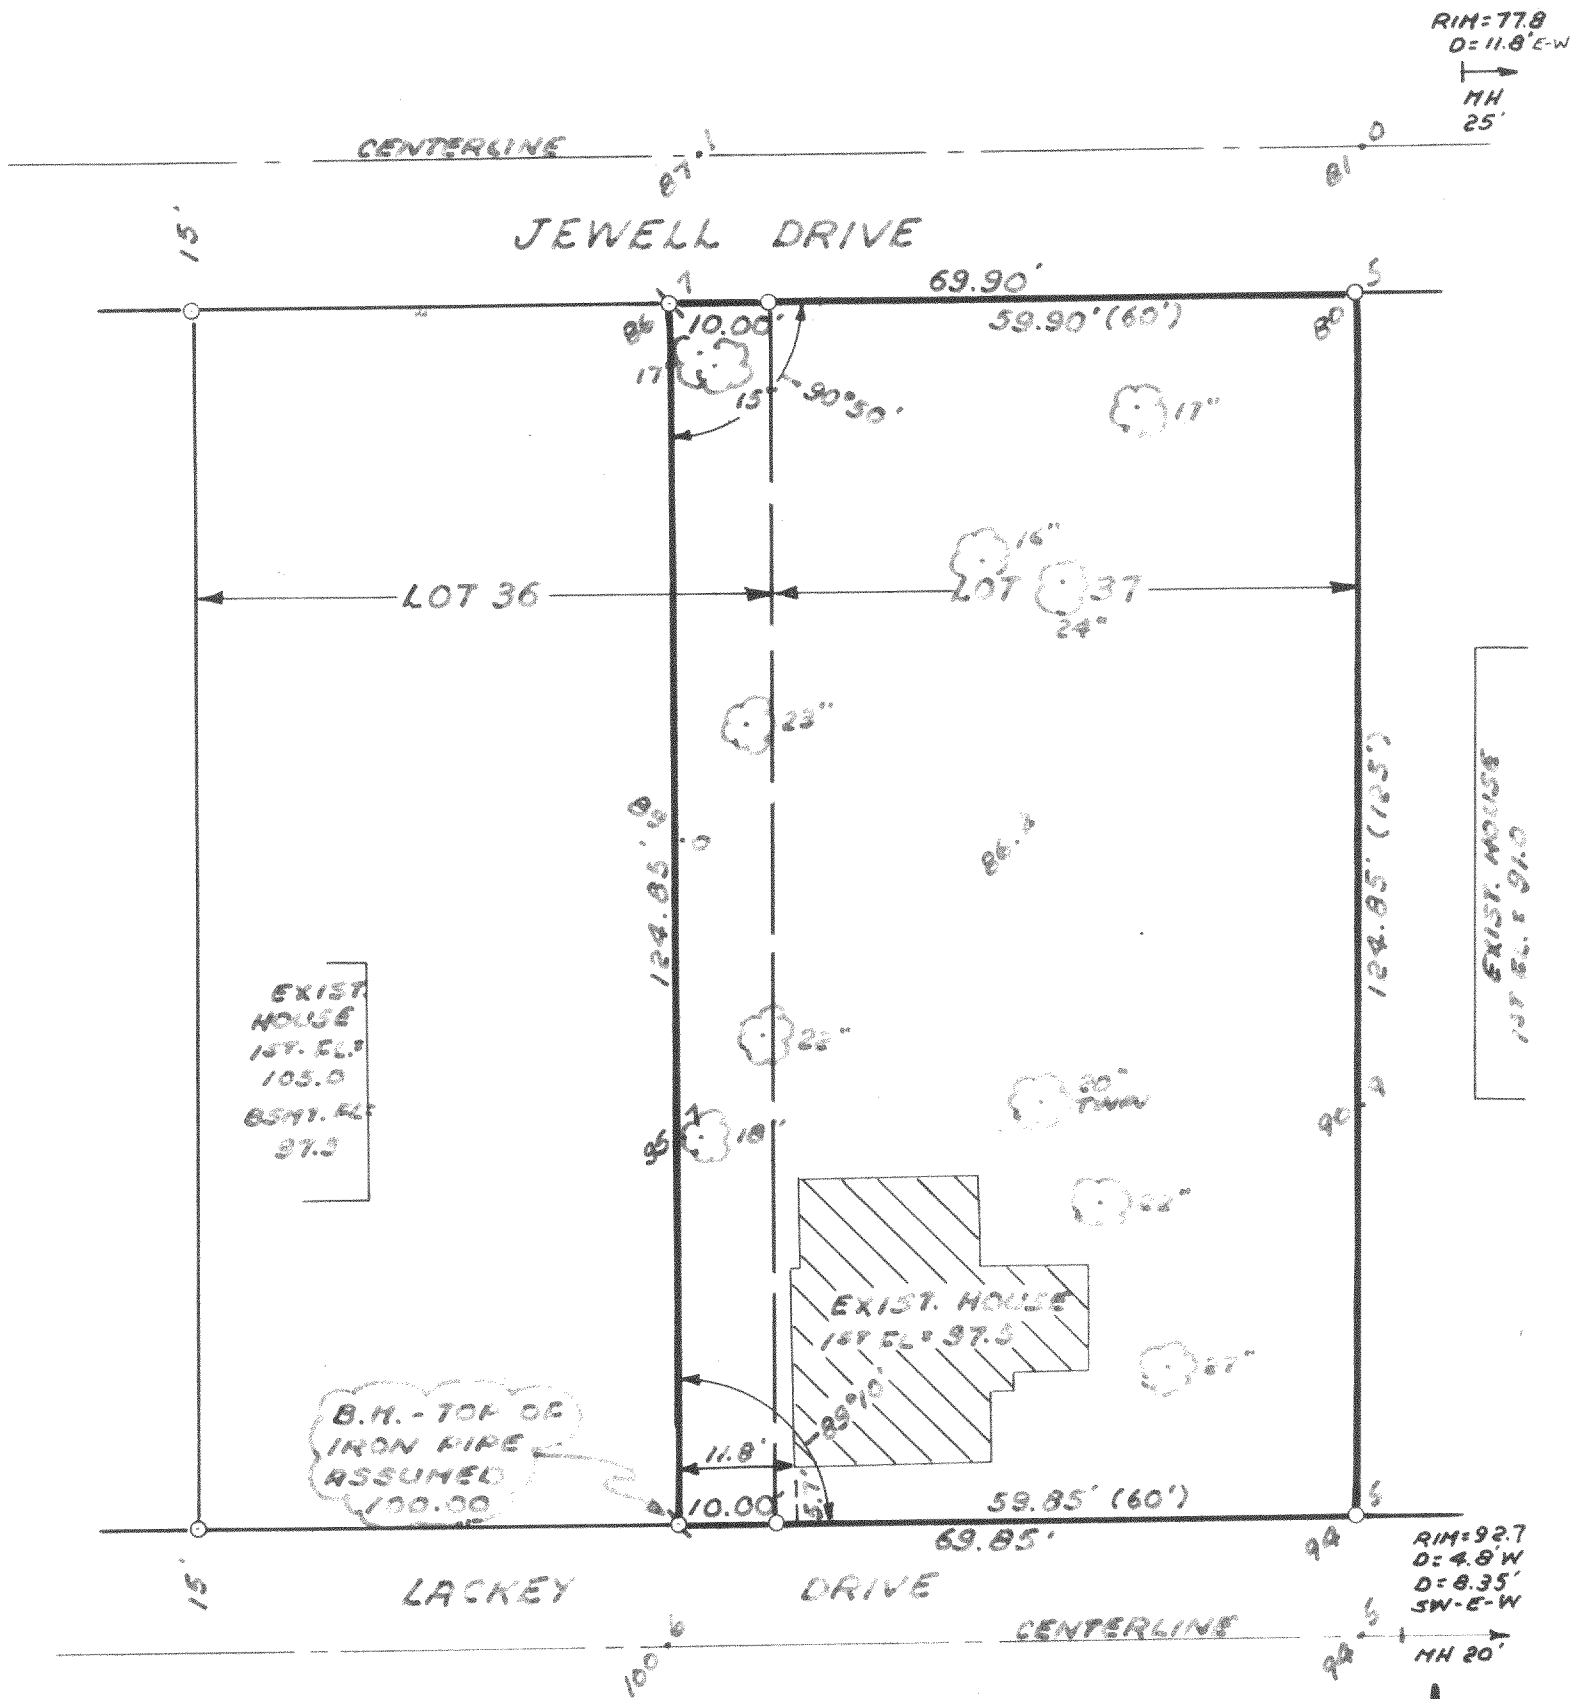

PLAT OF SURVEY OF

LOT 37 AND THE EAST 10.00 FEET OF LOT 36, LACKEY BROTHERS
SUBDIVISION, VILLAGE OF WILLIAMS BAY, WALWORTH COUNTY, WIS.


OWNER: WARREN AND EVELYN FREITAG

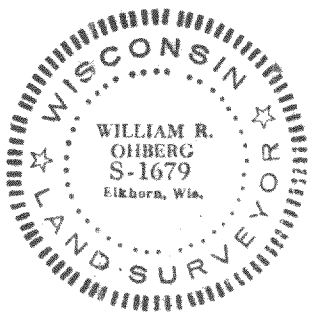

I HEREBY CERTIFY that I have surveyed the
property described hereon and that this plat
is a true and accurate representation thereof.

William R. Ohberg 2-8-83
William R. Ohberg, RLS #1679 Date

○—IRON FOUND
⊙—1" IRON SET
()—RECORD DIMEN.
99.9—SPOT ELEV.

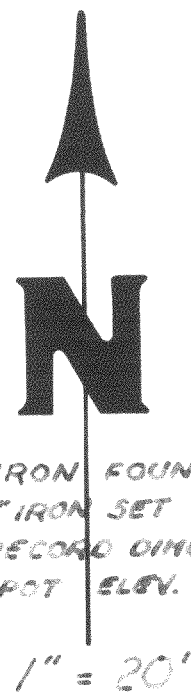

1" = 20'

Farris, Hansen & Associates, Inc.

Engineering, Surveying & Land Planning
P.O. BOX 487
715 W. WALWORTH STREET
ELKHORN, WISCONSIN 53121

PROJ. NO. 2049

11-428-F✓

WLB-00036