

## ABELL SURVEYING & MAPPING

DELAVAN. WISCONSIN 53115 414-728-6737

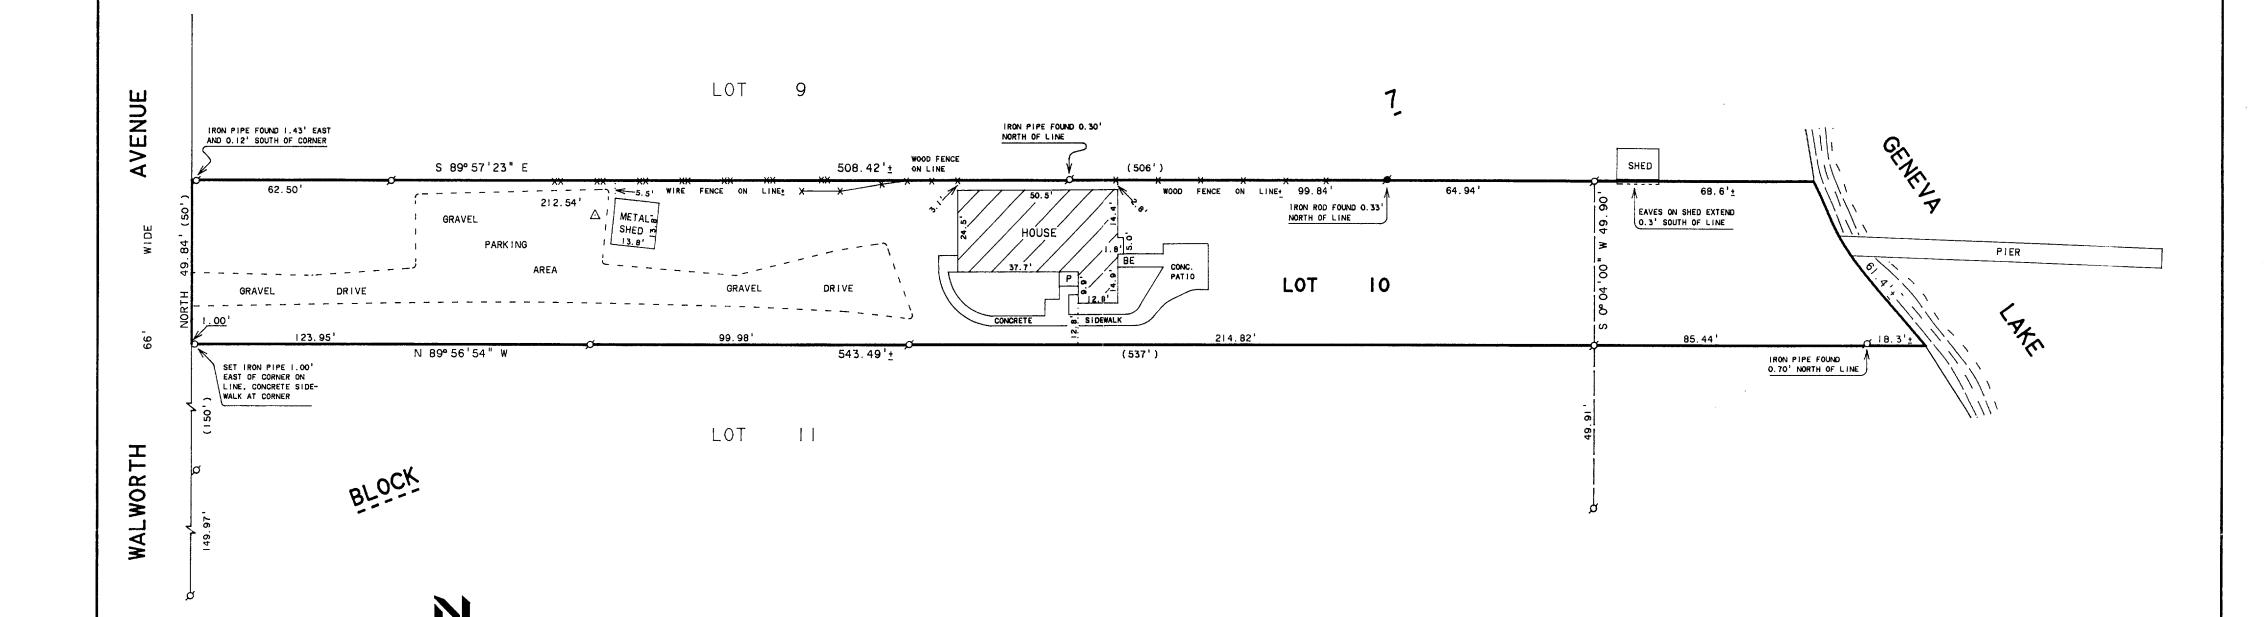

## PLAT OF SURVEY OF

LOT IO. BLOCK 7 OF THE ORIGINAL PLAT OF THE VILLAGE OF WILLIAMS BAY, WALWORTH COUNTY, WISCONSIN.

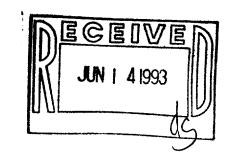

I HEREBY CERTIFY THAT I HAVE SURVEYED THE ABOVE DESCRIBED PROPERTY AND THAT THE ABOVE MAP IS A TRUE REPRESENTATION THEREOF AND SHOWS THE SIZE AND LOCATION OF THE PROPERTY. ITS EXTERIOR BOUNDARIES. THE LOCATION OF ALL VISIBLE STRUCTURES AND DIMENSIONS OF ALL PRINCIPAL BUILDINGS THEREON. BOUNDARY FENCES. APPARENT EASEMENTS. ROADWAYS AND VISIBLE ENCROACHMENTS. IF ANY. TO THE BEST OF MY KNOWLEDGE AND BELIEF.

THIS SURVEY IS MADE FOR THE USE OF THE PRESENT OWNERS OF THE PROPERTY. AND ALSO THOSE WHO PURCHASE. MORTGAGE. OR GUARANTEE THE TITLE THERETO WITHIN ONE (I) YEAR FROM BATE HEREON.

Said 7. Bbell

DAVID F. ABELL WISCONSIN REGISTERED LAND SURVEYOR. S-1596

September 14, 1992

WOP-93

SCALE | "= 30'

LEGEND

Ø -IRON PIPE FOUND ■ -IRON ROD FOUND O -IRON PIPE SET

NOTE: THE BEARING OF THE EAST LINE
OF WALWORTH AVENUE IS ASSUMED

△ -LIGHT POLE
P -PORCH
BE -BASEMENT ENTRY

X - X - WOOD FENCE -XX - XX - WIRE FENCE ( )-RECORDED AS

NORTH-SOUTH.

ORDERED BY: MICHAEL ELLSWORTH

25 S. WISCONSIN ST.

WILLIAMS BAY, WI 53191

DATE JOB NUMBER - 92144 NOTE: THIS IS NOT A CERTIFIED COPY UNLESS SEALED.