


HAROLD H. KOLB
 REGISTERED PROFESSIONAL LAND SURVEYOR
 THREE GARDENS
 LAKE GENEVA, WIS. 53147

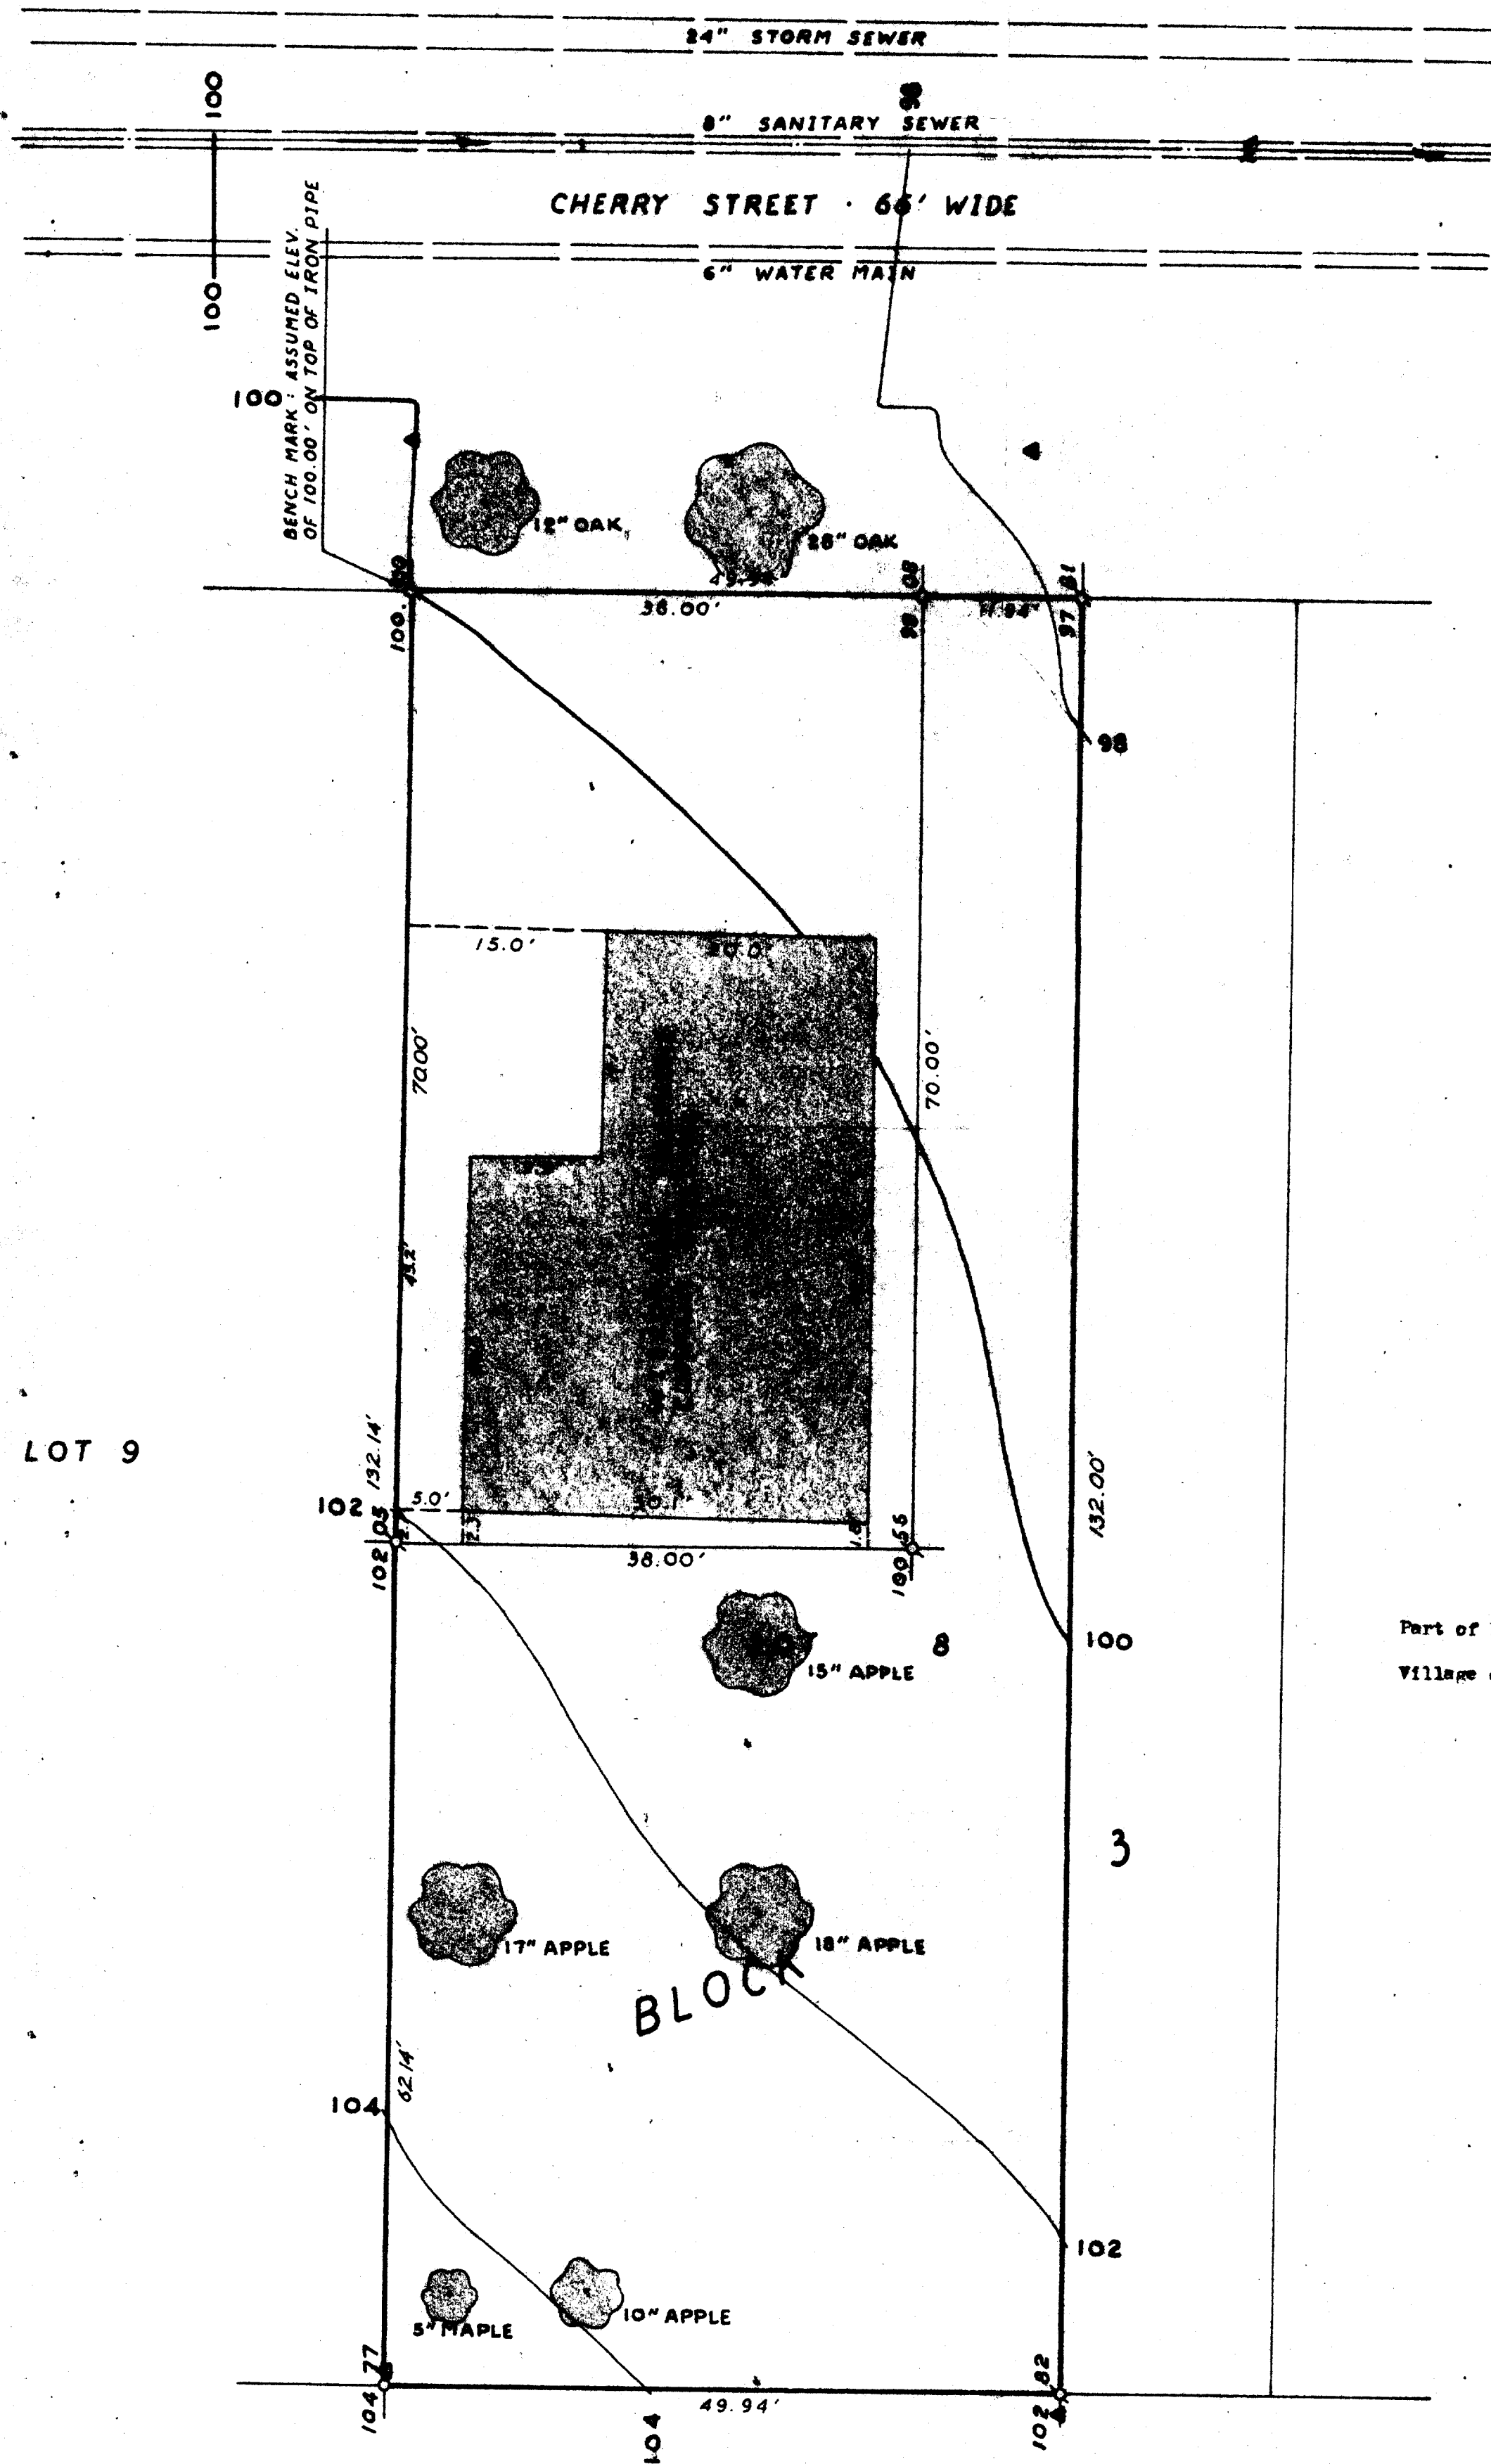

SCALE: 1" = 10'

LOT 7

PLAT OF SURVEY OF

Part of Lot 8, Block 3, Original Plat of the
 Village of Williams Bay, Walworth County, Wisconsin.

LEGEND

- — Iron Pipe Found
- — Iron Pipe Placed
- ▲ — Telephone Pole



Harold H. Kolb
 Harold H. Kolb
 Wisconsin Registered Land Surveyor, 8-187

DATE: July 13, 1972
 REVISED: AUG. 23, 1973