

ABERNATHY and ASSOCIATES

Kenneth B. Abernathy Jr.
Wisconsin Registered Land Surveyor S-1594

W4056 Bray Road
Elkhorn, Wisconsin 53121
Phone: (414) 723-4260 (office)
(414) 723-4813 (residence)

PLAT OF SURVEY

Lot 117 of the 2nd Addition to Cedar Point Park Subdivision, located in part of the East 1/2 of Section 6, Town 1 North, Range 17 East, Village of Williams Bay, Walworth County, Wisconsin.

Owners: Joseph & Mary Tomasello
536 Park Ridge Road
Williams Bay, Wisconsin 53191

LOT 129

LOT 128

LOT 127

LOT 118

LOT 116

LOT 117

0.13 ACRES ±


40' Wide

Park Ridge Road


NOTE
The North Line of Park Ridge Road was assumed to bear West.

Legend

- FOUND IRON PIPE
- FOUND IRON ROD
- FOUND BRASS CAPPED MONUMENT
- FOUND CONCRETE MONUMENT
- CHISEL CUT IN CONCRETE
- SET IRON ROD, 24" LONG, WEIGHING 1.5 LBS. LINEAL FT., 3/4" DIA.
- SET IRON ROD, 30" LONG, WEIGHING 4.5 LBS. LINEAL FT., 1 1/4" DIA.
- RECORDED AS DIMENSION
- EXISTING FENCE

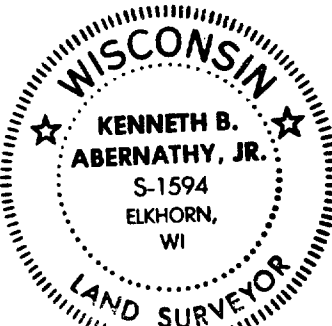

SCALE: 1" = 8 FEET

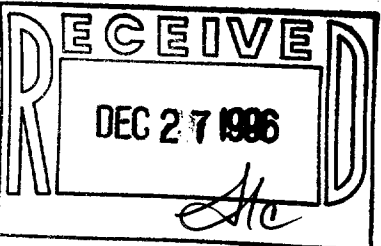

Kenneth B. Abernathy, Jr.
KENNETH B. ABERNATHY, JR.
WISCONSIN REGISTERED LAND SURVEYOR
S-1594

Date: October 11, 1996 Job No. 1996.1005