


FARRIS, HANSEN, & ASSOCIATES, INC.
ENGINEERING, ARCHITECTURE, SURVEYING
7 RIDGWAY COURT – P.O. BOX 437, ELKHORN, WISCONSIN, 53121
PHONE: (414) 723-2098 FAX: (414) 723-5886

PLAT OF SURVEY

LOT 101 OF
CEDAR POINT PARK 2nd ADD.
VILLAGE OF WILLIAMS BAY
WALWORTH COUNTY, WISCONSIN.

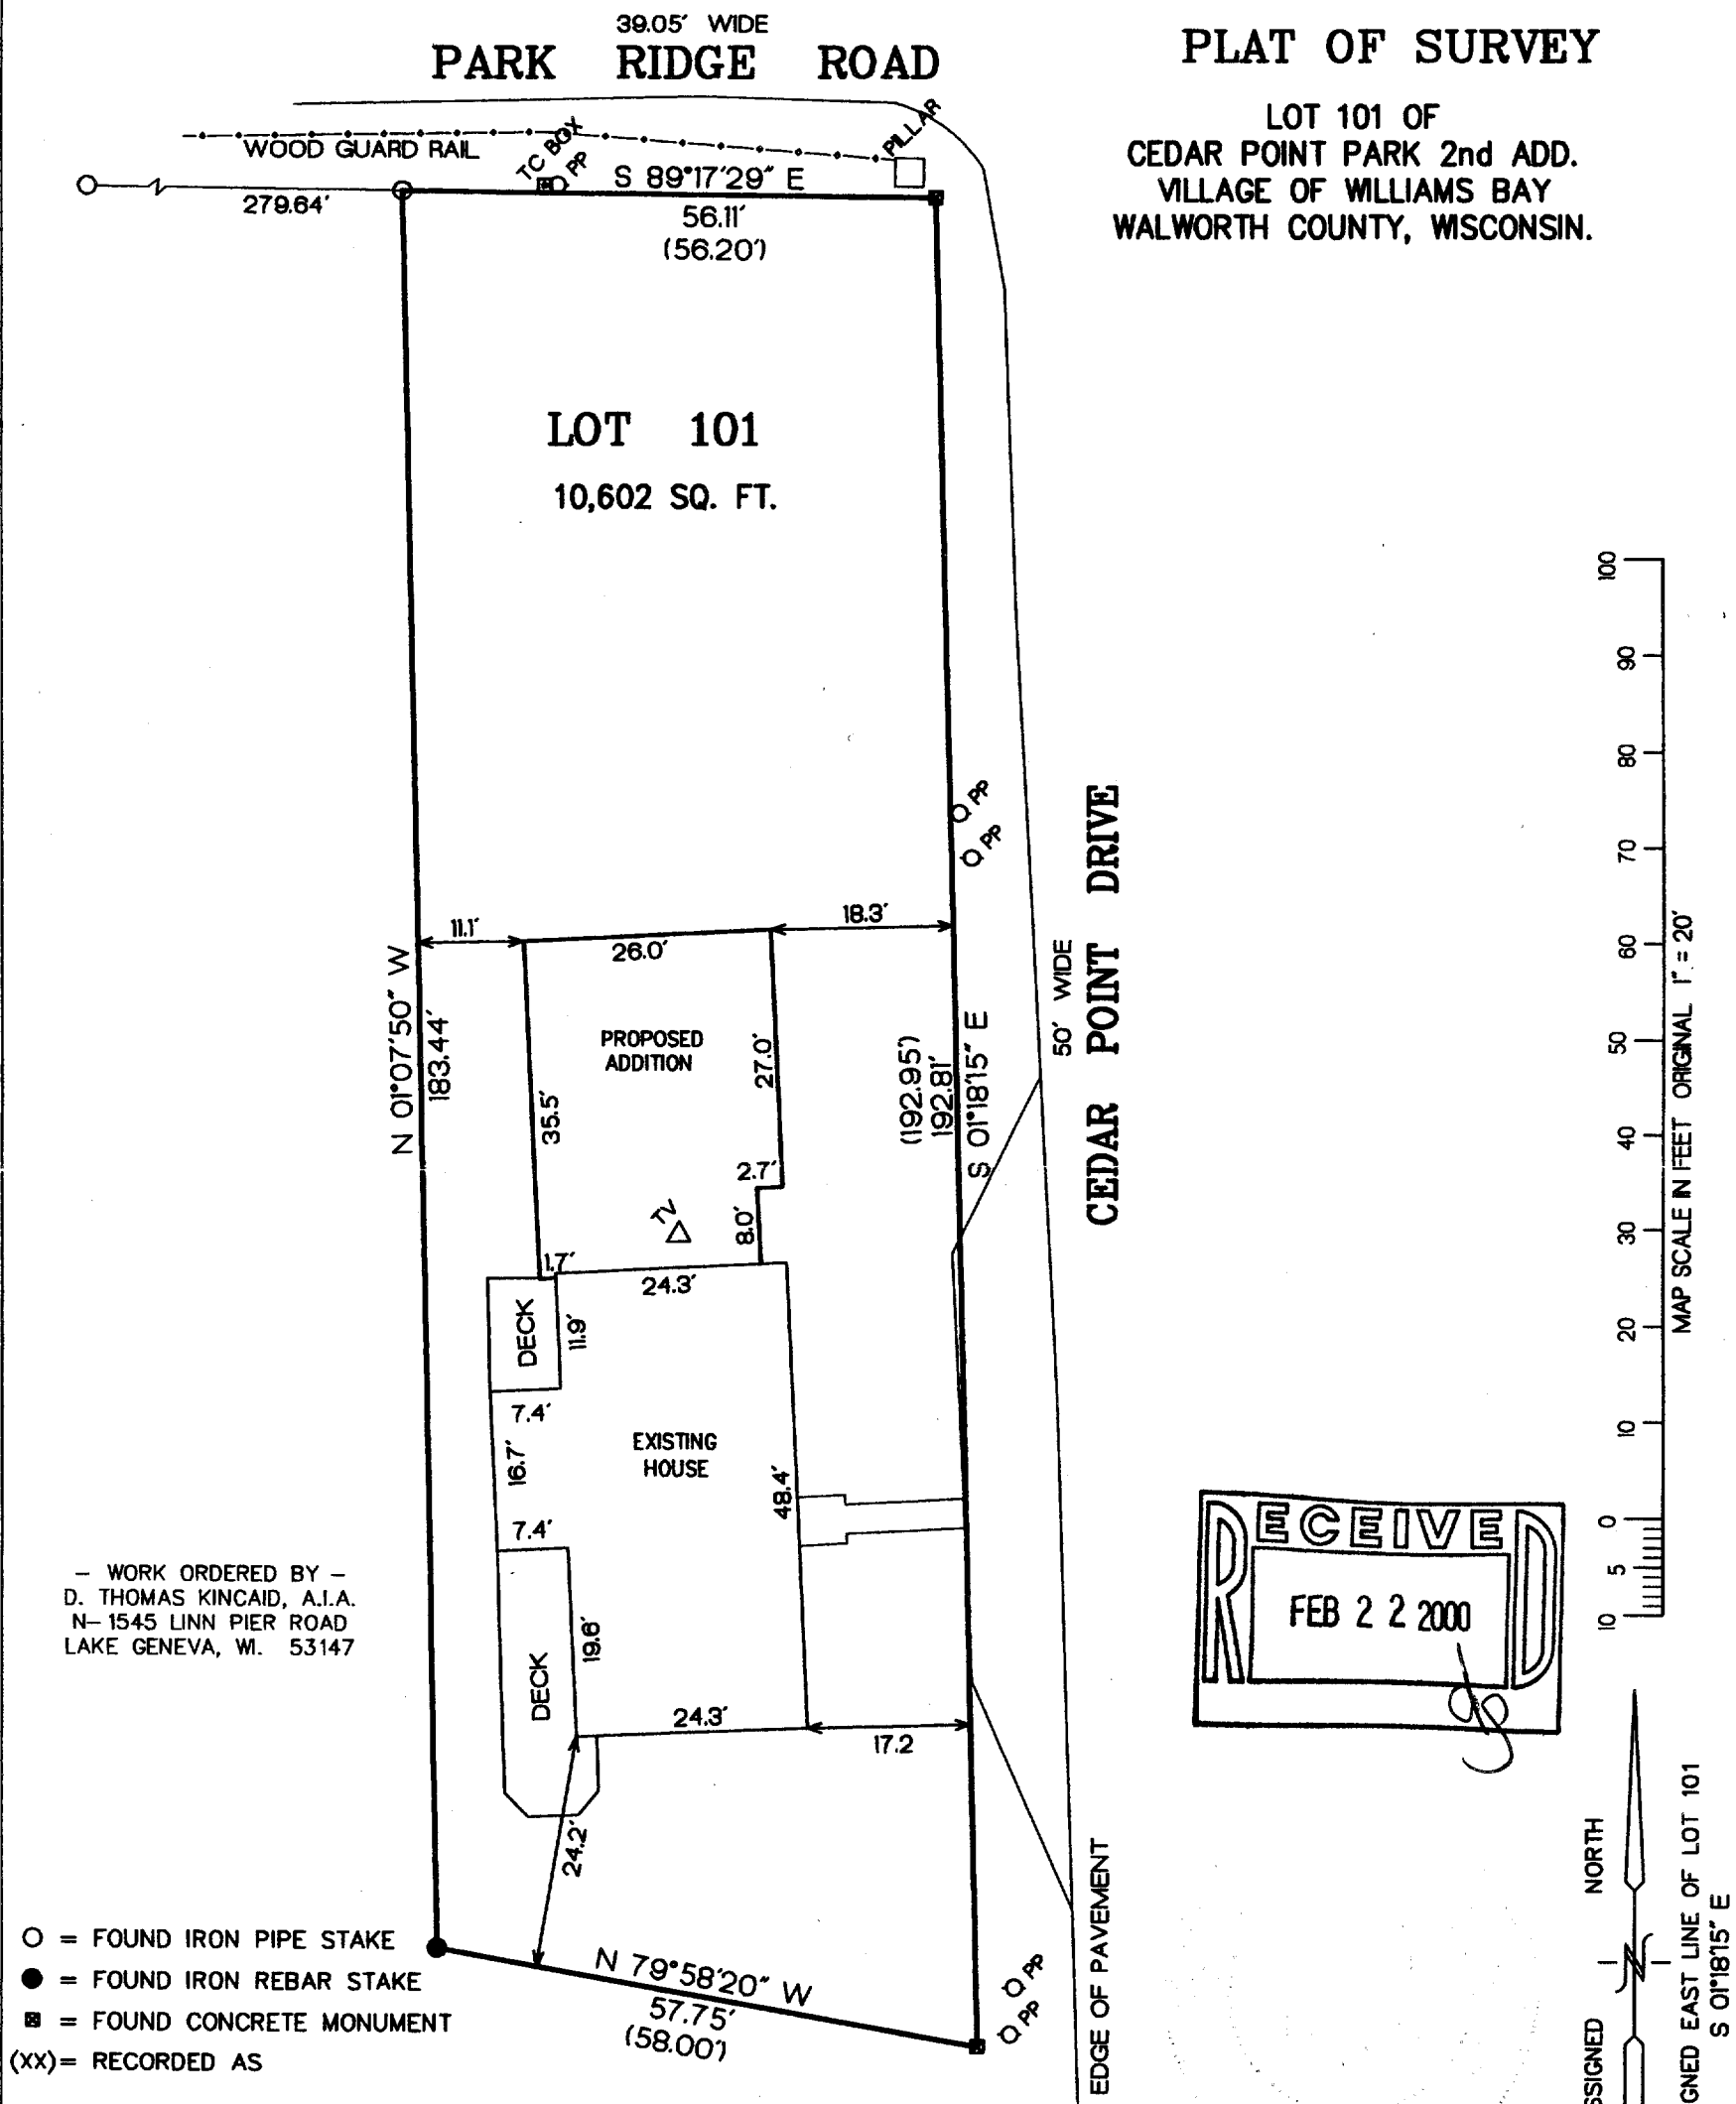

- WORK ORDERED BY -
D. THOMAS KINCAID, A.I.A.
N- 1545 LINN PIER ROAD
LAKE GENEVA, WI. 53147

○ = FOUND IRON PIPE STAKE
● = FOUND IRON REBAR STAKE
■ = FOUND CONCRETE MONUMENT
(xx) = RECORDED AS

NOTE: COPIES OF THIS MAP TO WHICH THE FOLLOWING CERTIFICATE WILL APPLY SHOW SURVEYOR'S ORIGINAL SEAL AND SIGNATURE IN RED INK. COPIES BY ANY OTHER MEANS MAY HAVE ALTERATIONS WHICH DO NOT REPRESENT THE SURVEYOR'S WORK PRODUCT.

I HEREBY CERTIFY THAT THE ABOVE DESCRIBED PROPERTY HAS BEEN SURVEYED UNDER MY DIRECTION AND THAT THE ABOVE MAP IS A TRUE REPRESENTATION THEREOF AND SHOWS THE SIZE AND LOCATION OF THE PROPERTY AND ITS EXTERIOR BOUNDARIES. THIS SURVEY IS MADE FOR THE USE OF THE PRESENT OWNERS OF THE PROPERTY, AND ALSO THOSE WHO PURCHASE, MORTGAGE, OR GUARANTEE THE TITLE THERETO WITHIN ONE YEAR FROM THE DATE HEREOF.

DATED: _____

PETER S. GORDON R.L.S. 2101

PROJECT 5483
DATE: 01/20/2000
SHEET 1 OF 1

011-1429