ABERNATHY and ASSOCIATES Kenneth B. Abernathy Jr.

Wisconsin Registered Land Surveyor S-1594

Rt. 3, Box 273


Elkhorn, Wisconsin 53121 Phone: (414) 723-4260 (office) (414) 723-7209 (FAX)

PLAT OF SURVEY

LOT 9, BLOCK 2, LAKEWOOD TRAILS SUBDIVISION, LOCATED IN THE NE 1/4 AND THE NW 1/4 OF THE NW 1/4 OF SECTION 1, TOWN 1 NORTH, RANGE 16 EAST, VILLAGE OF WILLIAMS BAY, WALWORTH COUNTY, WISCONSIN.

ORDERED BY: SCHAUDER BUILDING, INC. 4115 HIGHWAY 51 NORTH JANESVILLE, WISCONSIN 53545-9674

CLIENT REFERENCE: KRAUSE

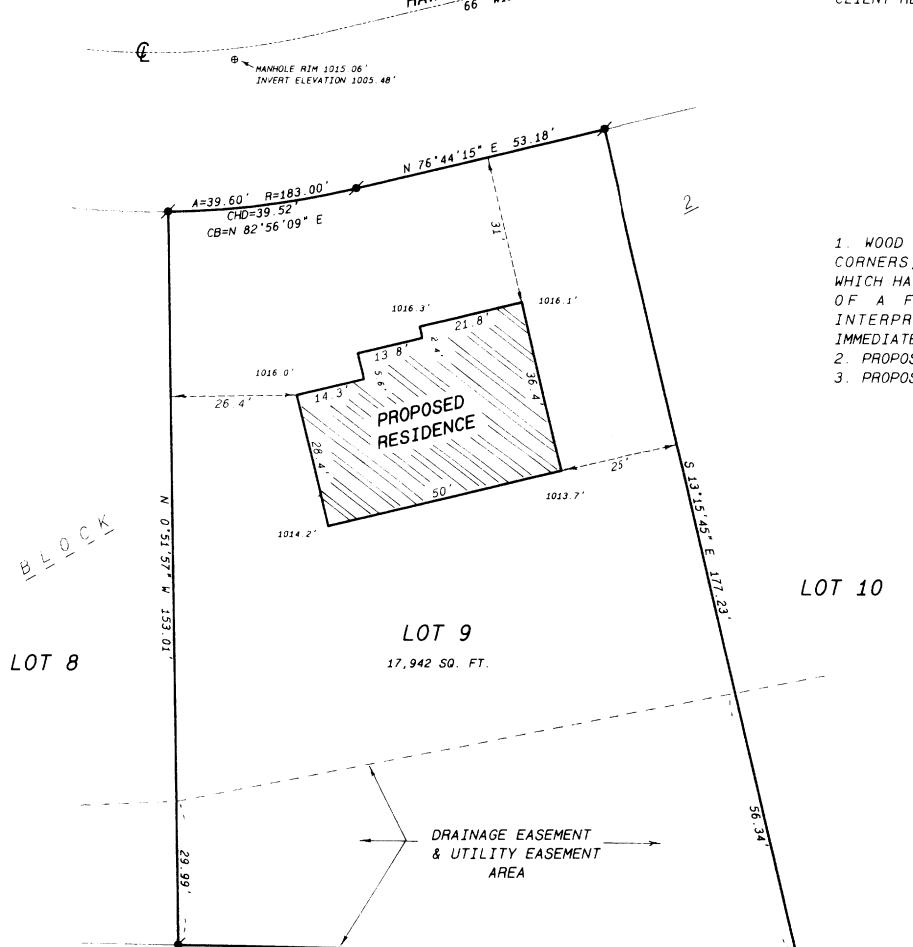

N 88 54 47 W 129.35

NOTES 1. WOOD STAKES HAVE BEEN PLACED AT BUILDING CORNERS, BUILDER IS TO VERIFY DIMENSIONS WHICH HAVE BEEN ROUNDED TO THE NEAREST TENTH OF A FOOT TO INSURE PROPER PLAN INTERPRETATION AND CONTACT THIS OFFICE IMMEDIATELY IF ANY DISCREPANCY EXISTS. 2. PROPOSED FIRST FLOOR ELEVATION 1018.0'

3. PROPOSED YARD GRADE ELEVATION 1016.5'

SCALE: 1 INCH = 20 FEET

Legend

- FOUND IRON PIPE FOUND IRON ROD FOUND BRASS CAPPED MONUMENT
- # FOUND CONCRETE MONUMENT + CHISEL CUT IN CONCRETE
- SET IRON ROD, 24" LONG, WEIGHING 1.5 LBS./LINEAL FT., 3:4" DIA.
- SET IRON ROD, 30" LONG, WEIGHING 4.5 LBS. LINEAL FT., 1-11:16" DIA.

(xx) RECORDED AS DIMENSION

- x --- X-- EXISTING FENCE

SCALE: 1"= 20 FEET

"I hereby certify that the above described property has been surveyed by me or under my direction and that the above map is a true representation thereof and shows the size and location of the property, its exterior boundaries, the location of all visible structures and dimensions of all principal buildings thereon, boundary fences, apparent easements, roadways and visible encroachments, if any."

"This survey is made for the use of the present owners of the property and also those who purchase, mortgage, or guarantee the title thereto within one year from date hereof."

KENNETH B. ABERNATHY, JR.) WISCONSIN REGISTERED LAND SURVEYOR,

Job No. 60.50

ECEIVER AUG 3 0 2000