PLAT OF SURVEY -OF-


LOT 169 OF CEDAR POINT PARK SUBDIVISION, LOCATED IN SECTION 6, TOWNSHIP 1 NORTH, RANGE 17 EAST, IN THE VILLAGE OF WILLIAMS BAY, WALWORTH COUNTY, WISCONSIN.

SURVEY FOR: HACKBARTH BUILDERS

412 N. PINE STREET

(262) - 767 - 0225

BURLINGTON, WI 53105

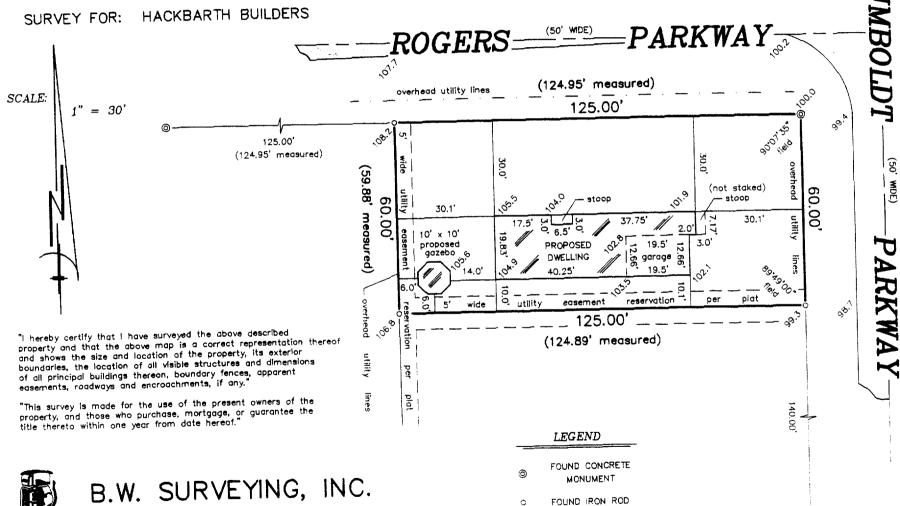

EXISTING ELEVATION


PROPOSED DWELLING AND GAZEBO WERE STAKED ON ACTUAL CORNERS WITH FIVE FOOT CONTROL ON THE NORTHERLY HOUSE LINE. THE CONTRACTOR WILL BE RESPONSIBLE TO FIELD VERIFY ALL STAKES FOR LOCATION AND DIMENSION PRIOR TO CONSTRUCTION. THIS OFFICE SHOULD BE NOTIFIED AT ONCE IF ANY DISCREPANCIES ARISE.

PROPOSED FINISHED FLOOR:

PROPOSED YARD GRADE:

PROPOSED ADDRESS:

HUMBOLDT PARKWAY

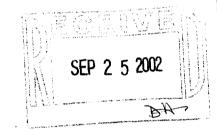



THIS IS NOT AN ORIGINAL PRINT UNLESS THIS SEAL IS RED.

AUGUST 23, 2002 DATE

5543 JOB NUMBER

711-1688