PLAT OF SURVEY -OF-

LOT 2, WALWORTH COUNTY CERTIFIED SURVEY MAP NO. SCALE: WISCONSIN. = 20'POTOWATOMI LEGEND FOUND IRON ROD FOUND IRON PIPE UNEXCAVATED STOOP

"I hereby certify that I have surveyed the above described property and that the above map is a correct representation thereof and shows the size and location of the property, its exterior boundaries, the location of all visible structures and dimensions of all principal buildings thereon, boundary fences, apparent

EXISTING ELEVATION

"This survey is made for the use of the present owners of the property, and those who purchase, mortgage, or guarantee the title thereto within one year from date hereof."


easements, roadways and encroachments, if any."



B.W. SURVEYING, INC.

RD

412 N. PINE STREET BURLINGTON, WI 53105 (262)-767-0225

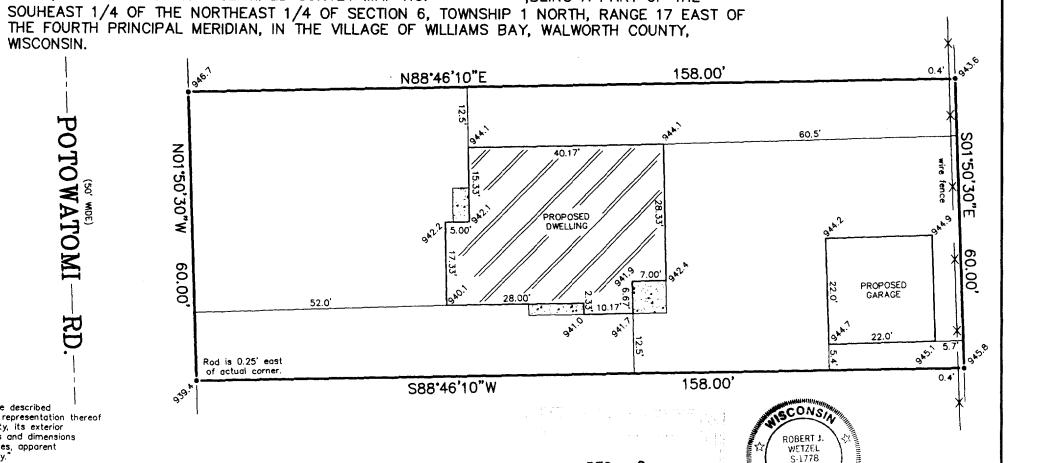

DEC - 6

BEING A PART OF THE

8mF PROPOSED DWELLING AND GARAGE WERE STAKED ON ACTUAL CORNERS WITH 7 FOOT CONTROL ON THE NORTH HOUSE LINE, AND

5 FOOT ON THE NORTH LINE OF THE GARAGE. THE CONTRACTOR WILL BE RESPONSIBLE TO FIELD VERIFY ALL STAKES FOR LOCATION AND DIMENSION PRIOR TO CONTRUCTION. IF ANY DISCREPENCIES

SHOULD OCCUR, NOTIFY THIS OFFICE AT ONCE.

UNLESS THIS SEAL IS RED.

BURLINGTON

THIS IS NOT AN ORIGINAL PRINT

OCTOBER 26, 2005 DATE

6999-2 JOB NUMBER