

PLAT OF SURVEY

-OF-

LOT 5 OF BLOCK 2, LAKEWOOD TRAILS SUBDIVISION
LOCATED IN THE NORTHEAST 1/4 AND THE NORTHWEST 1/4
OF THE NORTHWEST 1/4 OF SECTION 1, TOWN 1 NORTH,
RANGE 16 EAST, VILLAGE OF WILLIAMS BAY,
WALWORTH COUNTY, WISCONSIN.


KROTT SURVEYING INC.

N3705 WILLOW BEND LANE
LAKE GENEVA WI. 53147
PHONE # (262)248-3697
FAX # (262)249-0639

PREPARED FOR
LAZZARONI BUILDERS
N4236 HWY NN
ELKHORN WI. 53121

C.L. LAKEWOOD DRIVE
(66' WIDE)

R=25.00' L=37.56'
LC=34.13' LCB=S 68°11'44" E
(L = 37.58')
(LC=34.14' LCB=S 68°09'15" E)

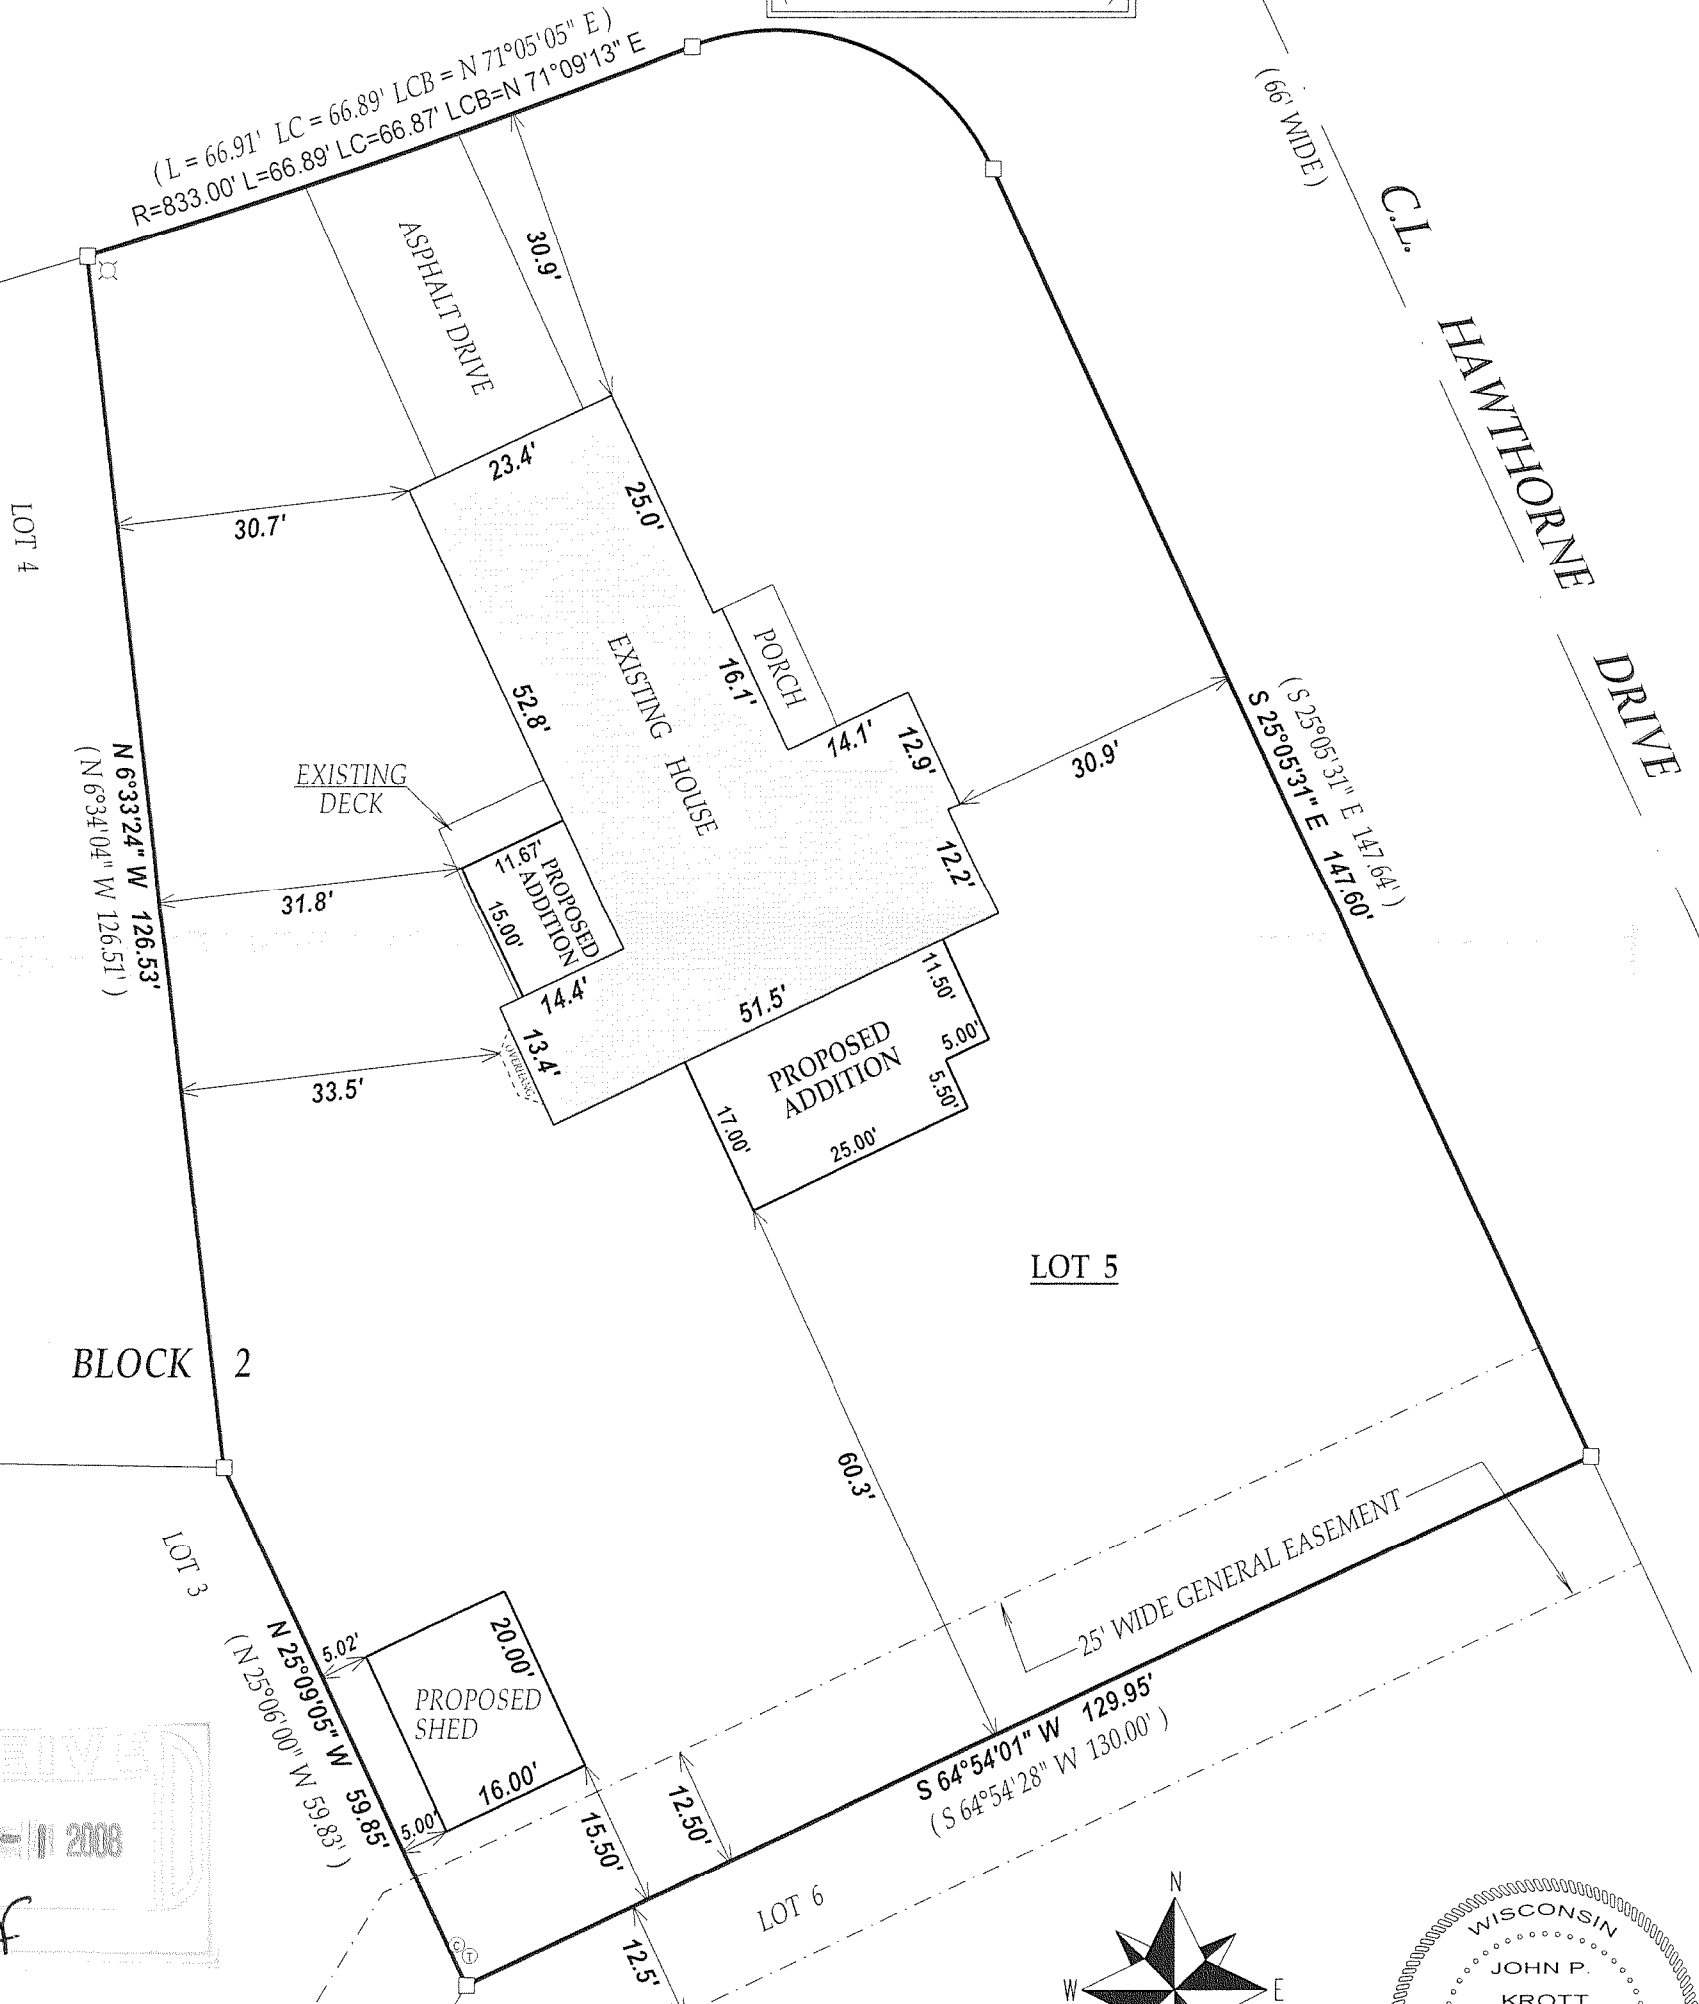

LEGEND

- FOUND IRON BAR
- ⊙ CABLE PEDESTAL
- ⊙ TELEPHONE PEDESTAL
- ⊙ FIRE HYDRANT

(XX) RECORDED AS

JOB # 08-216

TAX ID # WLAK00023

DATED THIS THE 14th DAY OF OCTOBER 2008.

011-2239