
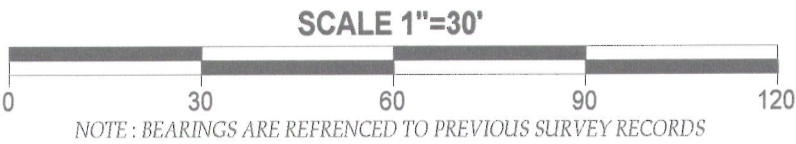
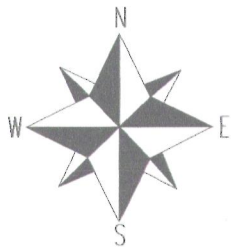


PREPARED FOR  
SCHERRER CONSTRUCTION CO.  
GREGORY ODDEN  
PO BOX 740  
BURLINGTON WI. 53105

KROTT SURVEYING INC.  
N3705 WILLOW BEND LANE  
LAKE GENEVA WI. 53147  
PHONE # (262)248-3697  
FAX # (262)249-0639



PLAT OF

THE MOST EASTERLY LINE OF AURORA UNIVERSITY'S PROPERTY  
LOCATED IN THE NORTHWEST 1/4 OF SECTION 12 AND THE SOUTHWEST 1/4  
OF SECTION 1, TOWN 1 NORTH, RANGE 16 EAST, VILLAGE OF WILLIAMS BAY,  
WALWORTH COUNTY, WISCONSIN.

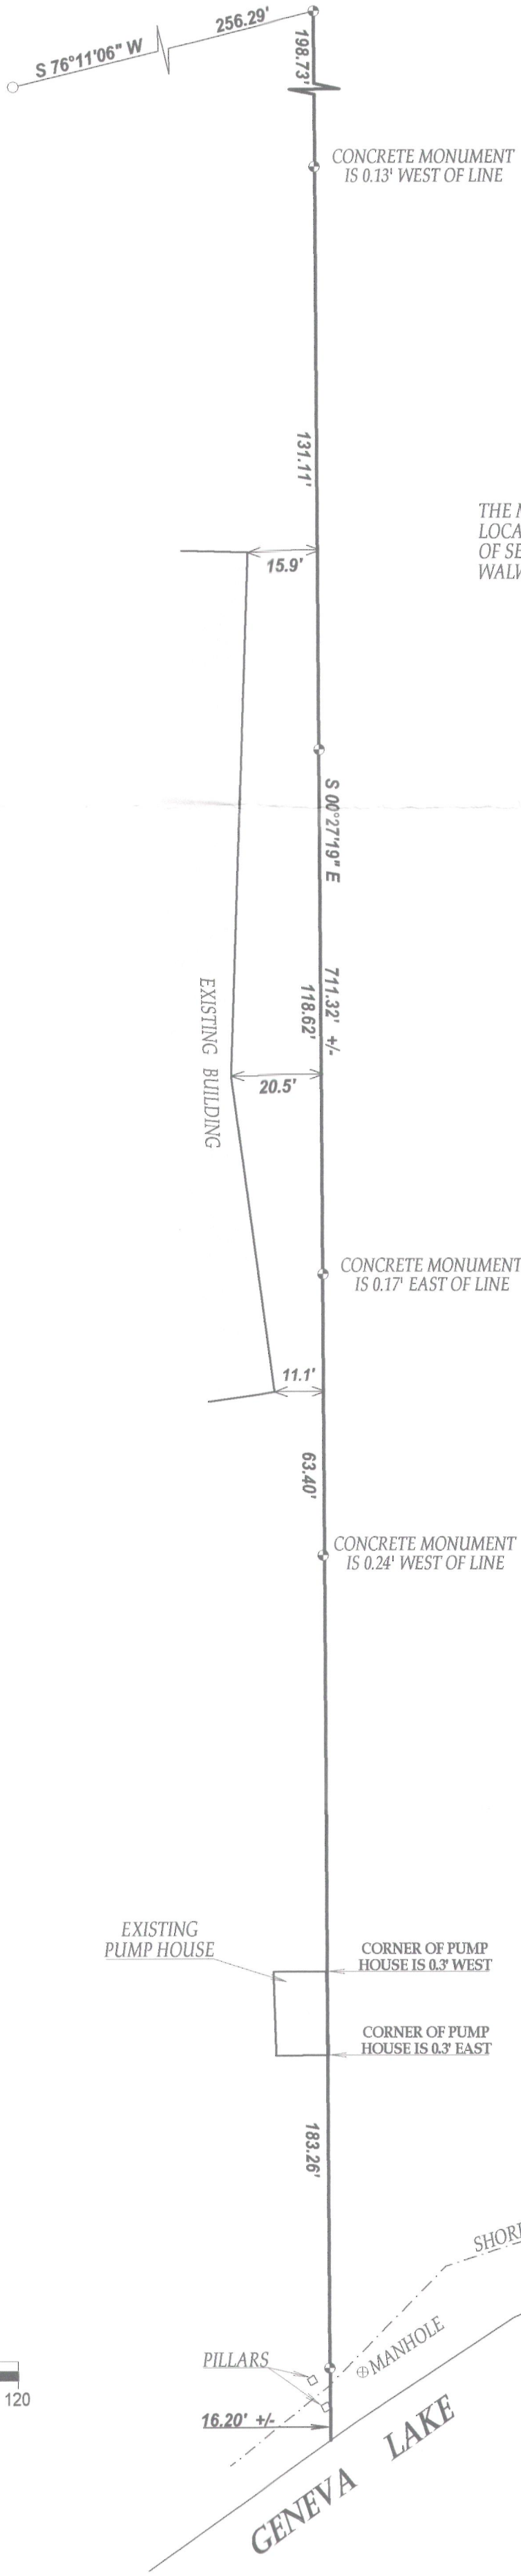

- LEGEND
- FOUND IRON PIPE
  - FOUND CONCRETE MONUMENT

TAX ID # WWUP00011  
JOB # 12-044

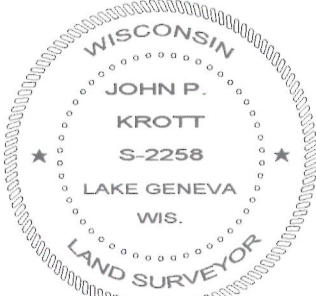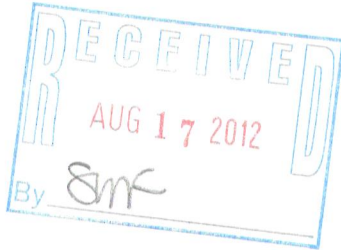

DATED THIS 23rd DAY OF APRIL 2012.

*John P. Krott*  
JOHN KROTT S - 2258  
Wisconsin Registered Land Surveyor  
(original if signed in red)

011-2432