


HAROLD H. KOLB  
 REGISTERED PROFESSIONAL LAND SURVEYOR  
 THREE GARDENS  
 LAKE GENEVA, WIS. 53147

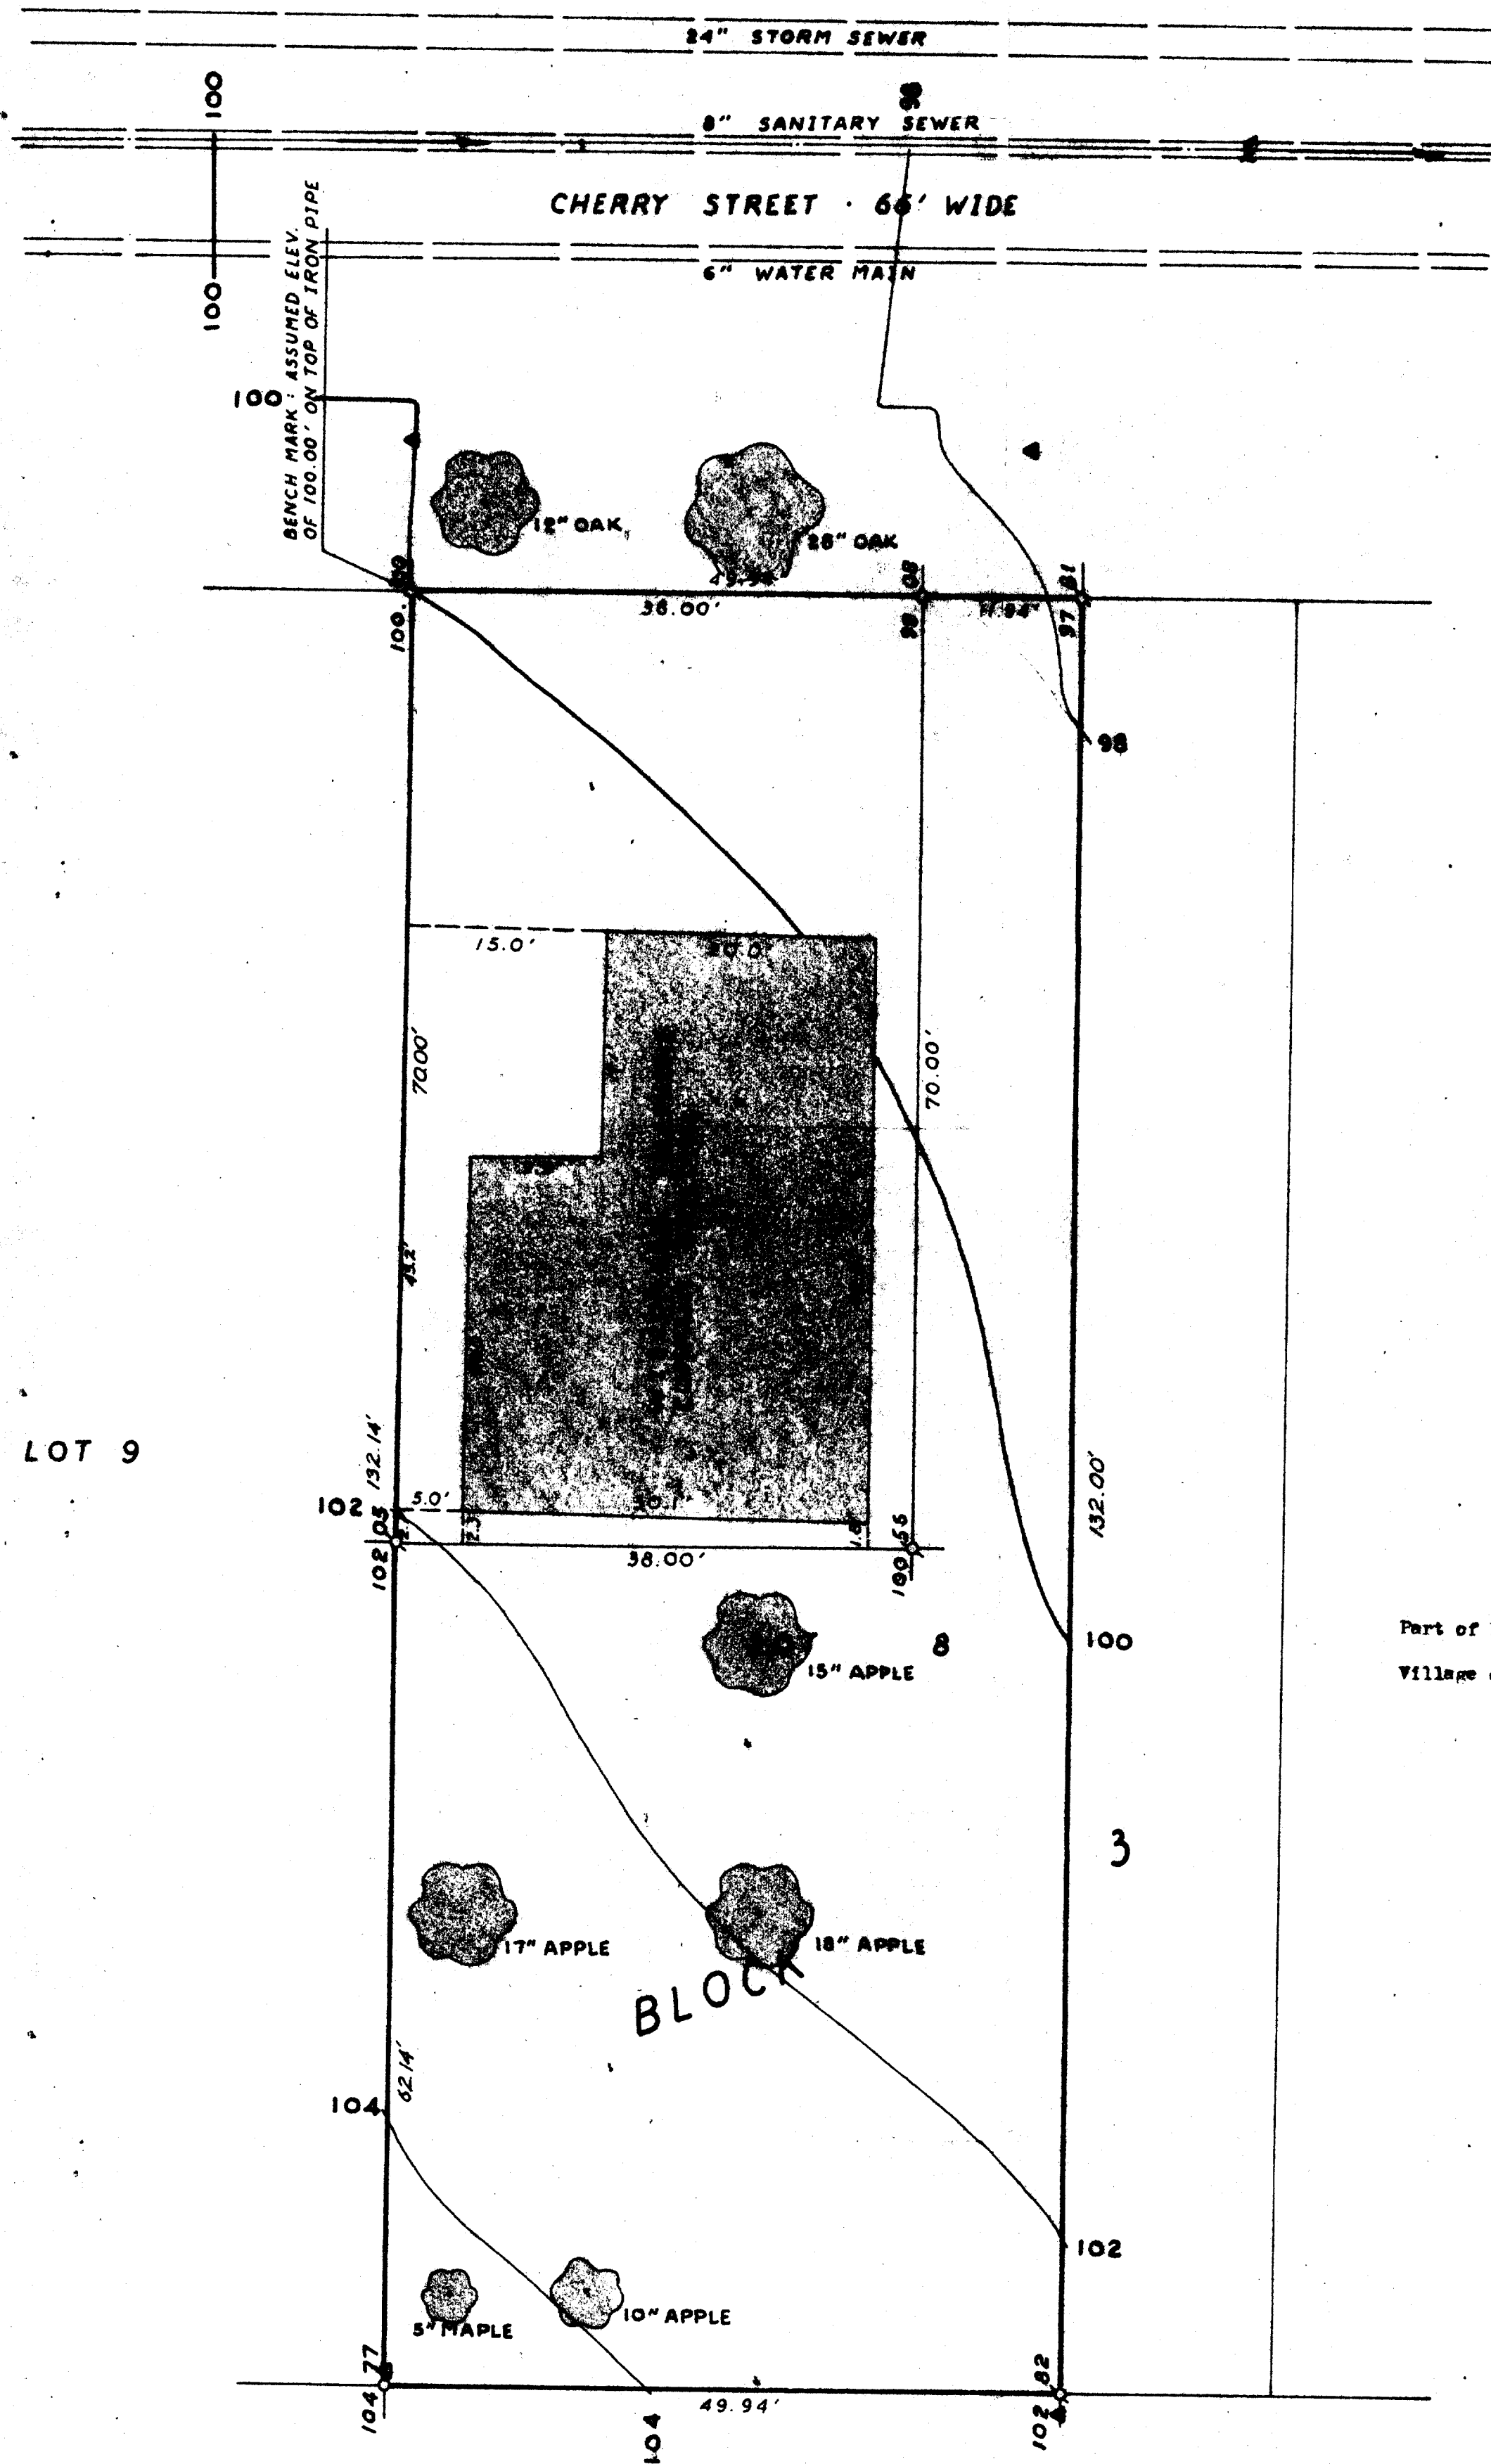

SCALE: 1" = 10'

LOT 7

PLAT OF SURVEY OF  
 Part of Lot 8, Block 3, Original Plat of the  
 Village of Williams Bay, Walworth County, Wisconsin.

LEGEND

- — Iron Pipe Found
- — Iron Pipe Placed
- ▲ — Telephone Pole



*Harold H. Kolb*  
 Harold H. Kolb  
 Wisconsin Registered Land Surveyor, S-187  
 DATE: July 13, 1972  
 REVISED: AUG. 23, 1973