
PREPARED FOR DORTHY HIGGINS GERBER SHOREWEST REALTY LAKE GENEVA, WI

PLAT OF SURVEY

- OF -

PATHFINDER SURVEYING INC. (formerly) J.K. SURVEYINĞ INC. P.O BOX 322 LAKE GENEVA, WI. 53147 WWW.PATHFINDERSURVEYING.NET 262-248-8303

THE NORTH 1/2 OF LOT 40 AND LOT 41, CEDAR POINT PARK A SUBDIVISION LOCATED IN THE SE 1/4 OF SECTION 6, TOWN 1 NORTH, RANGE 17 EAST, VILLAGE OF WILLIAMS BAY, WALWORTH COUNTY, WISCONSIN.

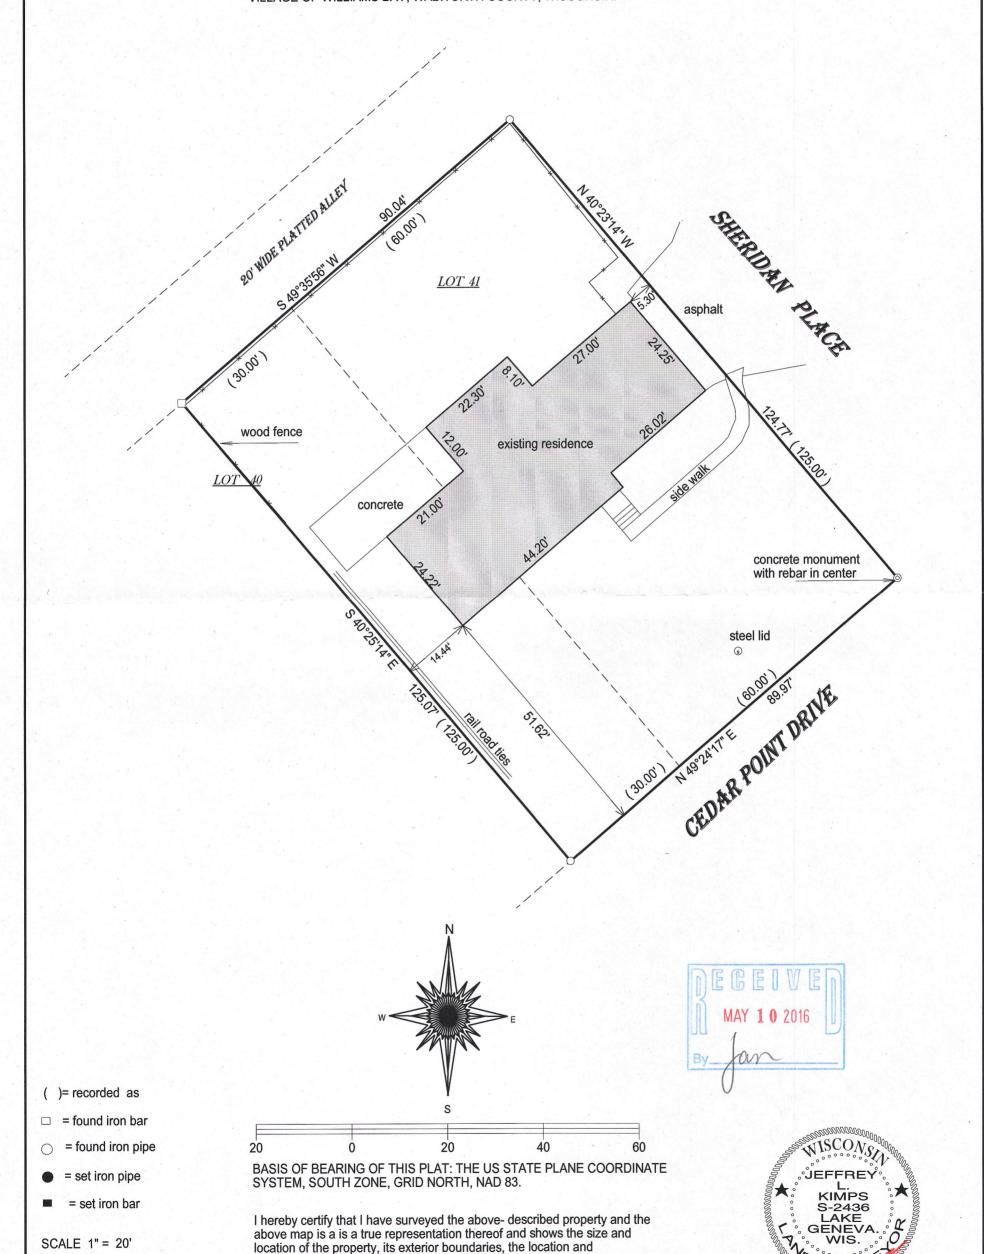

This survey is made for the present owners of the property, and those who purchase, mortgage, or guarantee the title thereto, within one year from

DATED THIS 21ST DAY OF FEBRUARY, 2016.

dimensions of all structures thereon, fences, apparant easements and

roadways and visible encroachments if any.

the date hereof.

JEFFREY L KIMPS S - 2436 Wisconsin Professional Land Surveyor (original if signed in red)

TAX ID #

JOB # 16-30

WCP 00030