FARRIS, HANSEN & ASSOC. INC.


7 RIDGWAY COURT— P.O. BOX 437 ELKHORN, WISCONSIN 53121 PHONE (262) 723—2098 FAX (262) 723—5886

PLAT OF SURVEY LOT 86 OF BAILEY ESTATES

LOCATED IN PART OF THE NW, NE, SE, & SW 1/48 OF THE NW 1/4 OF SECTION 36, TOWN 2 NORTH, RANGE 16 EAST, VILLAGE OF WILLIAMS BAY, WALWORTH COUNTY, WISCONSIN



ORDERED BY: GERSTAD BUILDERS 1600 REAGAN BLVD McHENRY, IL. 60050

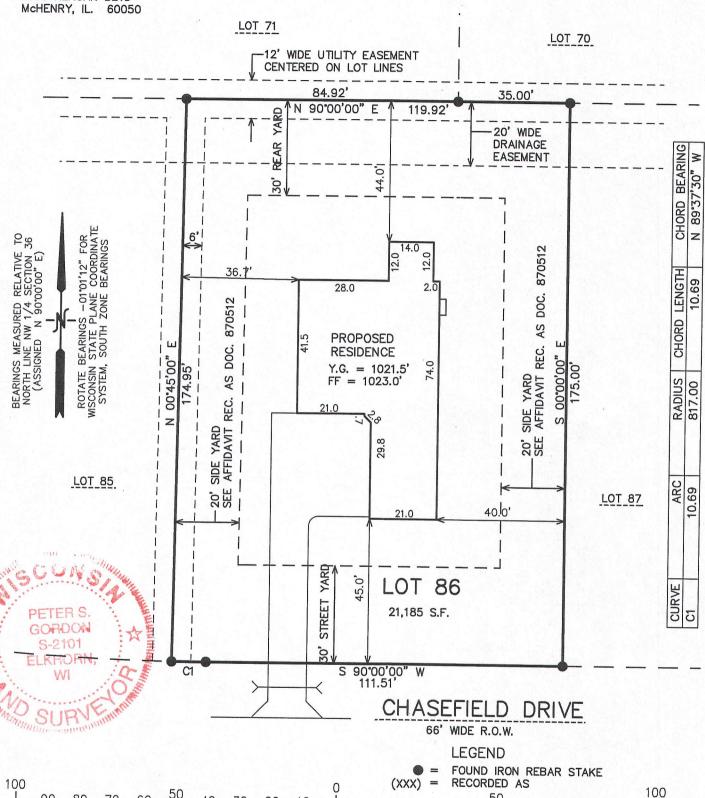

NOTE: COPIES OF THIS MAP TO WHICH THE FOLLOWING CERTIFICATE WILL APPLY SHOW SURVEYOR'S ORIGINAL SEAL AND SIGNATURE IN RED INK. COPIES BY ANY OTHER MEANS MAY HAVE ALTERATIONS WHICH DO NOT REPRESENT THE SURVEYOR'S WORK PRODUCT.

I HEREBY CERTIFY THAT THE ABOVE DESCRIBED PROPERTY HAS BEEN SURVEYED UNDER MY DIRECTION AND THAT THE ABOVE MAP IS A TRUE REPRESENTATION THEREOF AND SHOWS THE SIZE AND LOCATION OF THE PROPERTY AND ITS EXTERIOR BOUNDARIES. THIS SURVEY IS MADE FOR THE USE OF THE PRESENT OWNERS OF THE PROPERTY, AND ALSO THOSE WHO PURCHASE, MORTGAGE, OR GUARANTEE THE TITLE THERETO WITHIN ONE YEAR FROM THE DATE HEREOF.

DATED: DECEMBER 29, 2005

80 70 60

50

hartaulautaulautaulautaulautaulautaulautaulautaulautaulautaulautau

40

30

MAP SCALE IN FEET

20

REVISED 10-12-2016 TO SHOW PROPOSED RESIDENCE

ORIGINAL 1"

PETER S. GORDON R.L.S. 2101

WBAIL-86

PROJECT NO. 3249.86 DATED: 12-29-2005 SHEET 1 OF 1 SHEETS

011-2681

50

 $= 30^{\circ}$