PLAT OF SURVEY


LOCATION: 220 Olive Street, Village of Williams Bay, Wisconsin

LEGAL DESCRIPTION:

Lot 4 in LOCKWOOD'S SECOND ADDITION TO WILLIAMS BAY, a Subdivision located in the Northeast 1/4 of Section 1, Town 1 North, Range 16 East, Village of Williams Bay, Walworth County, Wisconsin.

May 7, 2020

Survey No. 111155-B

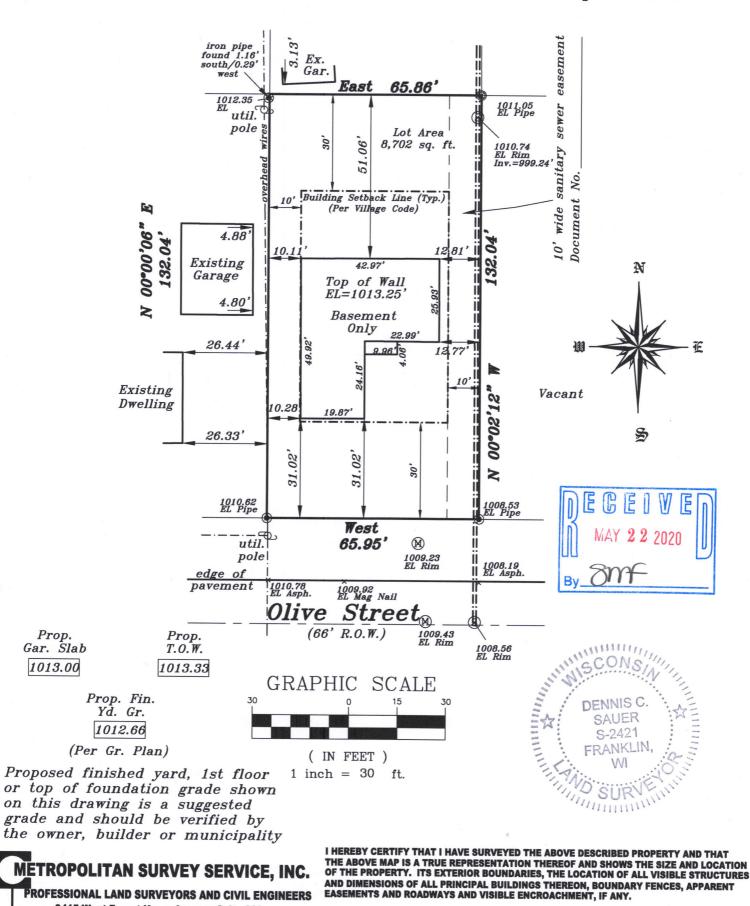

METROPOLITAN SURVEY SERVICE, INC.

PROFESSIONAL LAND SURVEYORS AND CIVIL ENGINEERS 9415 West Forest Home Avenue, Suite 202 Hales Corners, Wisconsin 53130

PH. (414) 529-5380 FAX (414) 529-9787 email address: survey@metropolitansurvey.com

• — Denotes Iron Pipe Found

000.0 — Denotes Proposed Grade

SIGNED

THIS SURVEY IS MADE FOR THE EXCLUSIVE USE OF THE PRESENT OWNERS OF THE PROPERTY, AND ALSO THOSE WHO PURCHASE, MORTGAGE, OR GUARANTEE THE TITLE THERETO WITHIN ONE (1) YEAR FROM THE DATE HEREOF.

Dennis C. Sauer **Professional Land Surveyor S-2421**

O — Denotes Iron Pipe Set

WLW2-3