

PLAT OF SURVEY WITH TOPOGRAPHIC MAPPING

LOT #1 OF CERTIFIED SURVEY MAP# 3939



PART OF THE NE 1/4 OF THE NE 1/4 OF SECTION 1, TOWN 1 N, RANGE 16 E
IN THE VILLAGE OF WILLIAMS BAY, WALWORTH COUNTY, WISCONSIN

WORK ORDERED BY -
GERALYN BAIocchi
6121 N NORTHWEST HIGHWAY
CHICAGO, IL 60631



TOPO
VACANT LOT SOUTH OF
134 WILLIAMS ST, WILLIAMS BAY

ASSIGNED THE SOUTH LINE
N 87°02'18" W
TAKEN FROM CSM# 3939

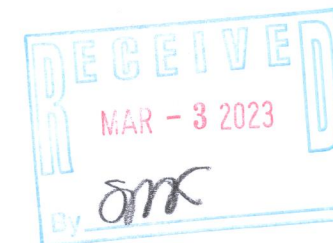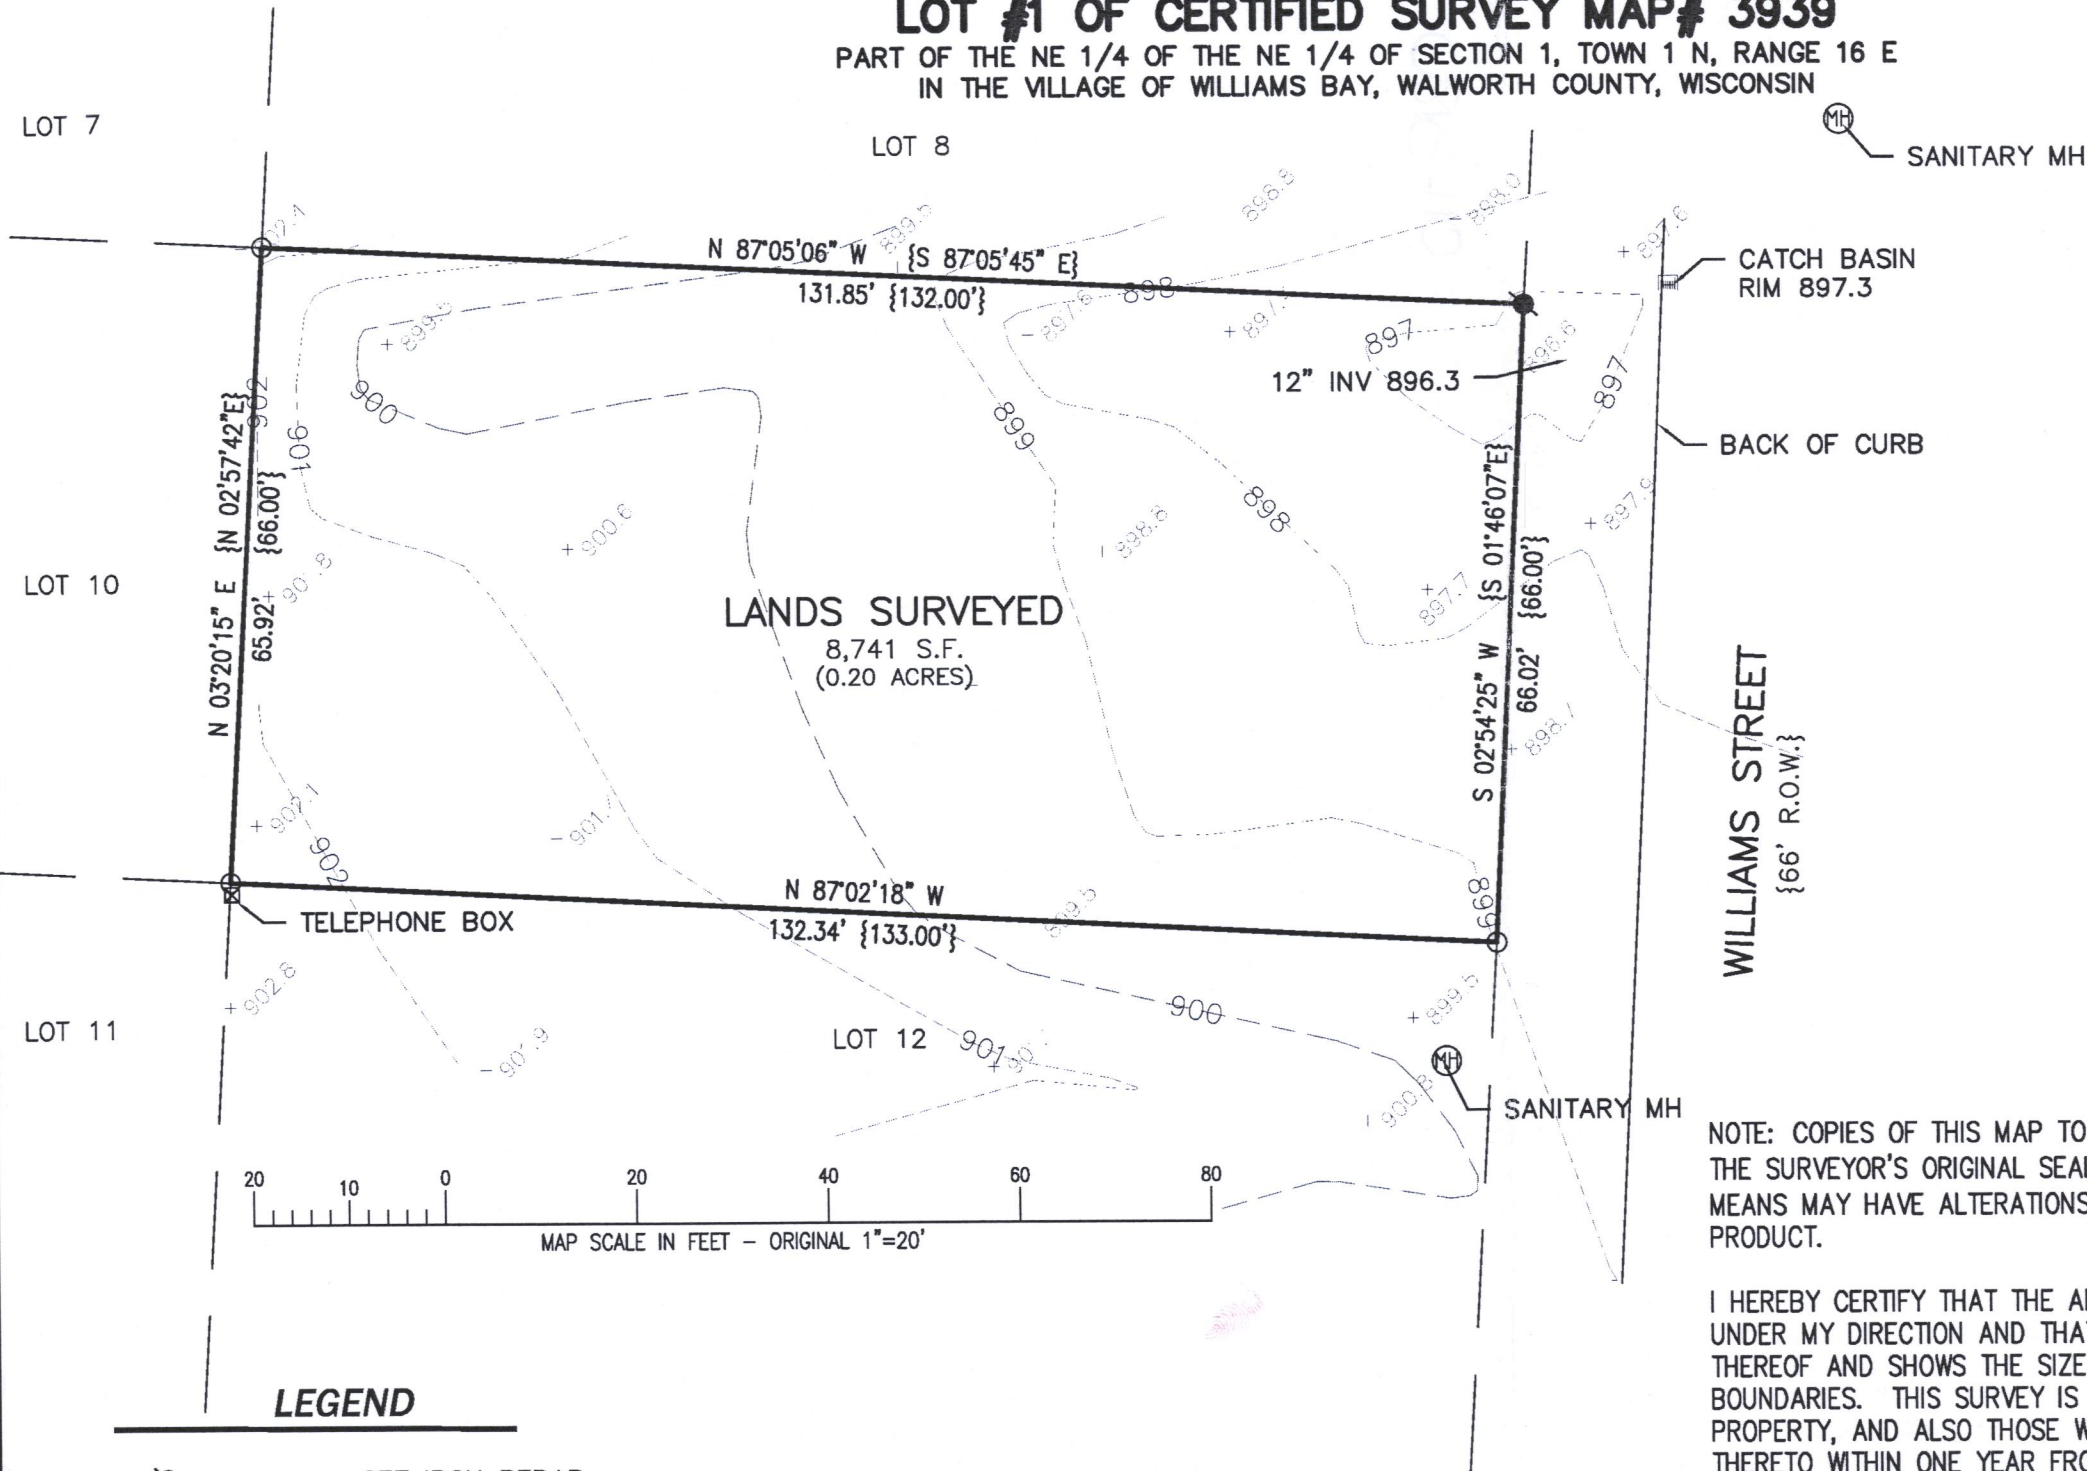

NOTE: COPIES OF THIS MAP TO WHICH THE FOLLOWING CERTIFICATE WILL APPLY SHOW THE SURVEYOR'S ORIGINAL SEAL AND SIGNATURE IN RED INK. COPIES BY ANY OTHER MEANS MAY HAVE ALTERATIONS WHICH DO NOT REPRESENT THE SURVEYOR'S WORK PRODUCT.

I HEREBY CERTIFY THAT THE ABOVE DESCRIBED PROPERTY HAS BEEN SURVEYED UNDER MY DIRECTION AND THAT THE ABOVE MAP IS A TRUE REPRESENTATION THEREOF AND SHOWS THE SIZE AND LOCATION OF THE PROPERTY AND ITS EXTERIOR BOUNDARIES. THIS SURVEY IS MADE FOR THE USE OF THE PRESENT OWNERS OF THE PROPERTY, AND ALSO THOSE WHO PURCHASE, MORTGAGE, OR GUARANTEE THE TITLE THERETO WITHIN ONE YEAR FROM THE DATE HEREOF.

DATED: NOVEMBER 18, 2022

Christopher A. Hodges
CHRISTOPHER A. HODGES P.L.S. 2760



FARRIS, HANSEN & ASSOCIATES, INC.
ENGINEERING - ARCHITECTURE - SURVEYING
7 RIDGWAY COURT P.O. BOX 437
ELKHORN, WISCONSIN 53121
OFFICE: (262) 723-2098 FAX: (262) 723-5886

REVISIONS

PROJECT NO.
7029.22
DATE:
11/17/2022
SHEET NO.
1 OF 1

WA3939-1

011-3180