


OF LOT 1 OF CERTIFIED SURVEY MAP No. 3927  
AS RECORDED IN Vol. 24 OF CERTIFIED SURVEY MAPS AS Pg. 82,  
BEING PART OF THE SE 1/4 OF THE SE 1/4 OF SECTION 1,  
TOWNSHIP 1 NORTH, RANGE 16 EAST, OF THE 4TH P.M.,  
VILLAGE OF WILLIAMS BAY, WALWORTH COUNTY, WISCONSIN.



SURVEYED PROPERTY SUBJECT TO ANY AND ALL  
EASEMENTS AND AGREEMENTS RECORDED AND  
UNRECORDED.

VERTICAL DATUM BASED ON NAVD-88 (2012)  
 GEOID 18 WISCONSIN  
 STARTING BENCHMARK:  
 NGS MONUMENT PID: DG4987  
 PUBLISHED ELEVATION: 1048.3'

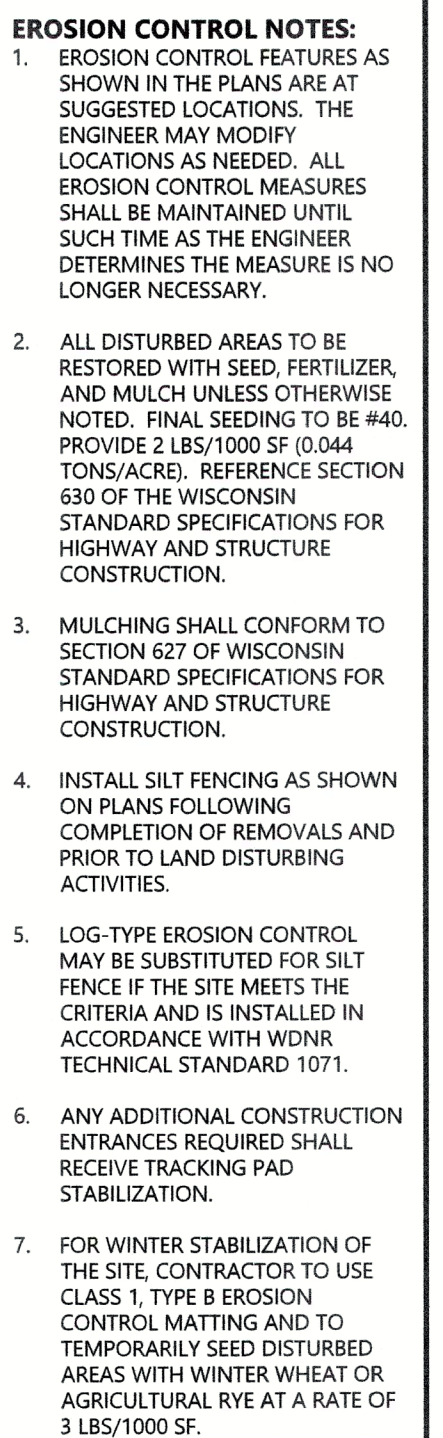

WA3927-1

011-3254