




SCALE 1" = 10'
 O = IRON PIPE
 ● = CONCRETE MONUMENT
 B.O. = BURR OAK
 BLK. O. = BLACK OAK
 W.O. = WHITE OAK

GENEVA LAKE

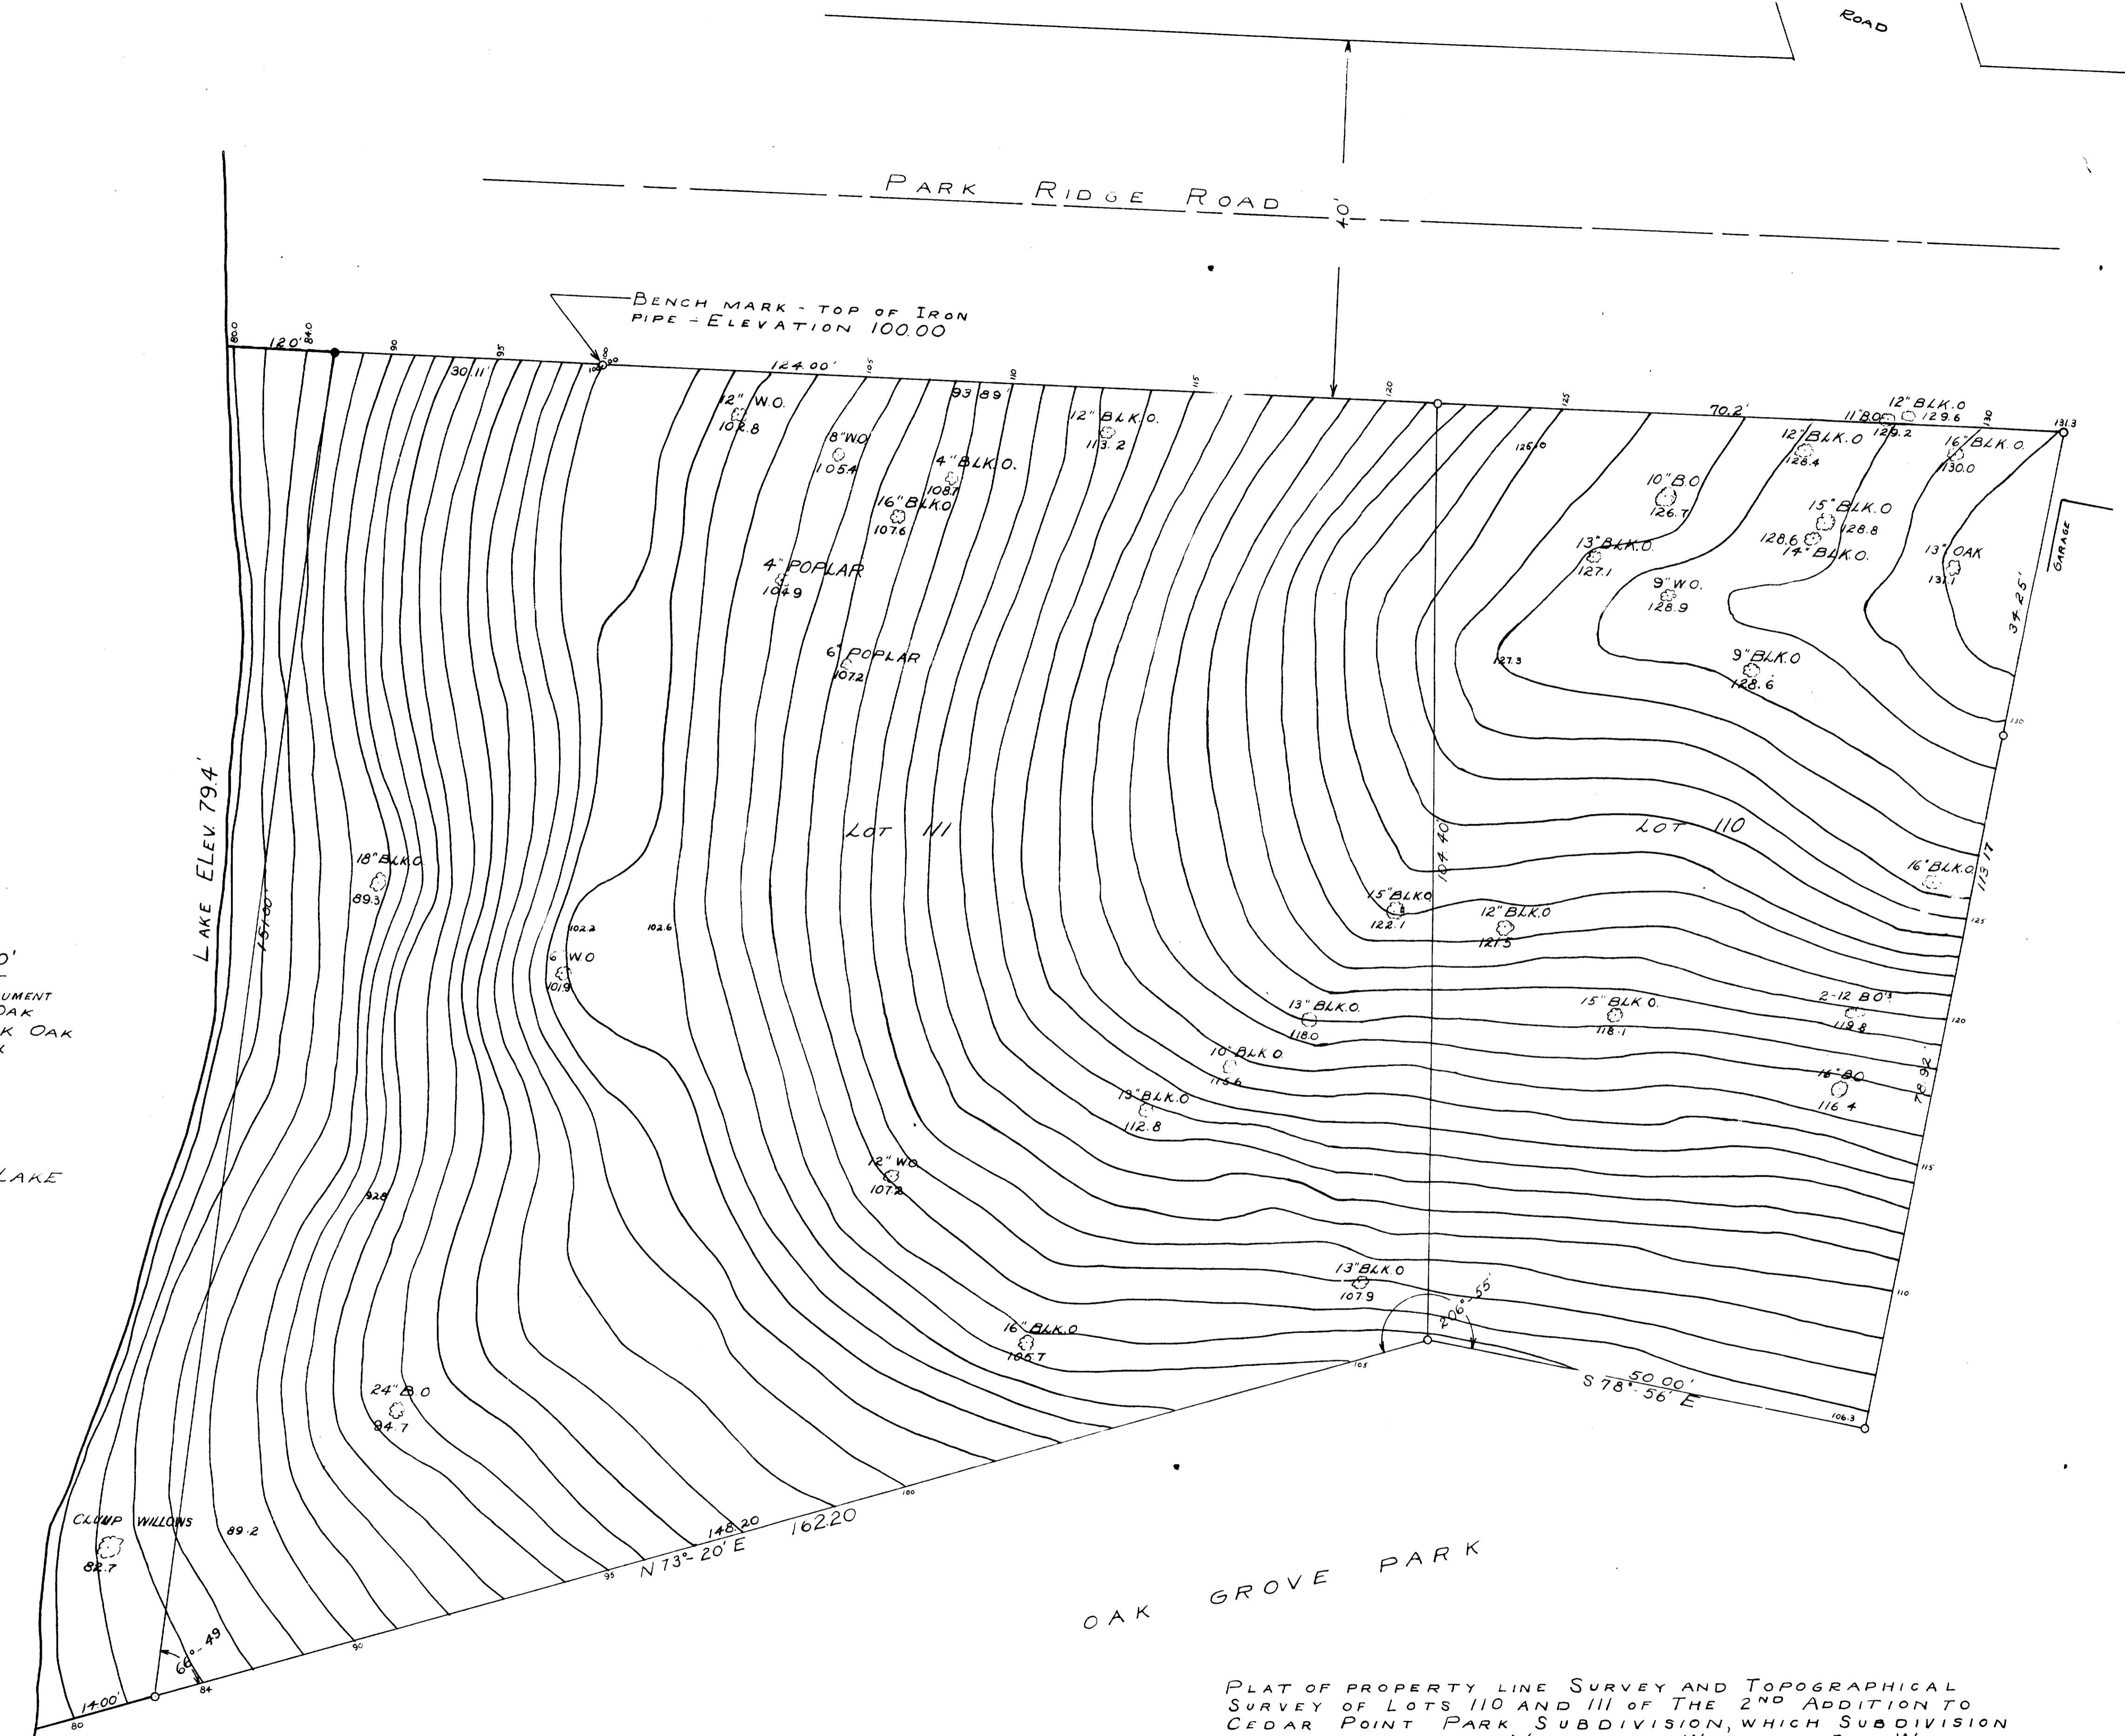

OAK GROVE PARK

PLAT OF PROPERTY LINE SURVEY AND TOPOGRAPHICAL SURVEY OF LOTS 110 AND 111 OF THE 2ND ADDITION TO CEDAR POINT PARK SUBDIVISION, WHICH SUBDIVISION IS LOCATED IN THE VILLAGE OF WILLIAMS BAY, WALWORTH COUNTY WISCONSIN.

Lloyd L. Jensen
 COUNTY SURVEYOR 11-36 J

NOV. 1947