ABERNATHY and ASSOCIATES

Kenneth B. Abernathy Jr.

Wisconsin Registered Land Surveyor 5-1594

Rt. 3, Box 273 Elkhorn, Wisconsin 53121 Phone: (414) 723-4260 (office) (414) 723-4813 (residence)

PLAT OF SURVEY


Lot 116 of Baywood Heights Addition Number 2, A subdivision located in the Northwest 1/4 of Section 1, Town 1 North, Range 16 East, Village of Williams Bay, County of Walworth, State of Wisconsin.

Frost Drive

Ordered by: Luann Gallegos Residential Design & Drafting 607 East Walworth Avenue Delavan, Wisconsin 53115

Lot 115

Owners: Steven & Leslie Witt 518 North Washington Westmont, Illinois 60559

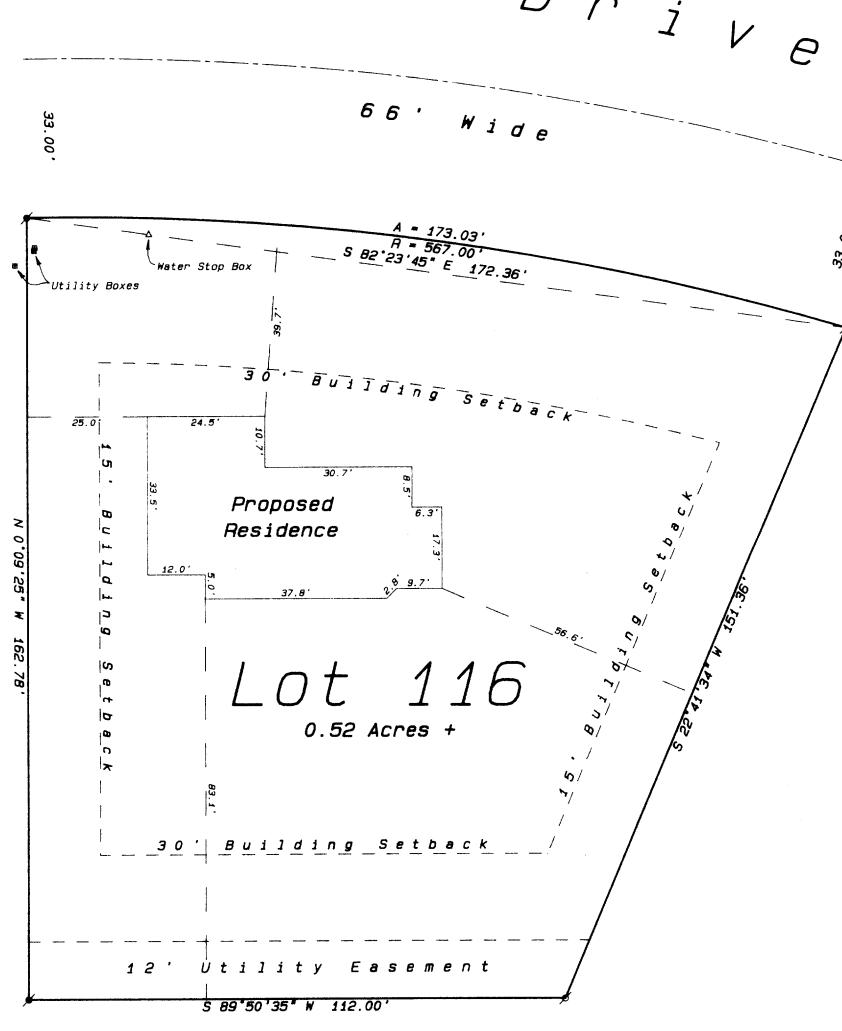

Certified Survey Map Number 772

Legend

- FOUND BRASS CAPPED MONUMENT
- FOUND CONCRETE MONUMENT
- SET IRON ROD, 30" LONG, WEIGHING 4.5 LBS./LINEAL FT., 1-11/16" DIA.
- (xx) RECORDED AS DIMENSION

-x-x- EXISTING FENCE



SCALE: 1"= 20 FEET



"I hereby certify that I have surveyed the above described property and that the above map is a true representation thereof and shows the size and location of the property, its exterior boundaries, the location of all visible structures and dimensions of all principal buildings thereon, boundary fences, apparent easements, roadways and visible encroach-

"This survey is made for the use of the present owners of This survey is made for the use of the property, and also those who purchase, mortgage, or the property, and those who purchase, mortgage, or the property and those within one year from date

WISCONSIN REGISTERED LAND SURVEYOR, S-1594

. Job No. 1993.4178P Date: May 6, 1993