

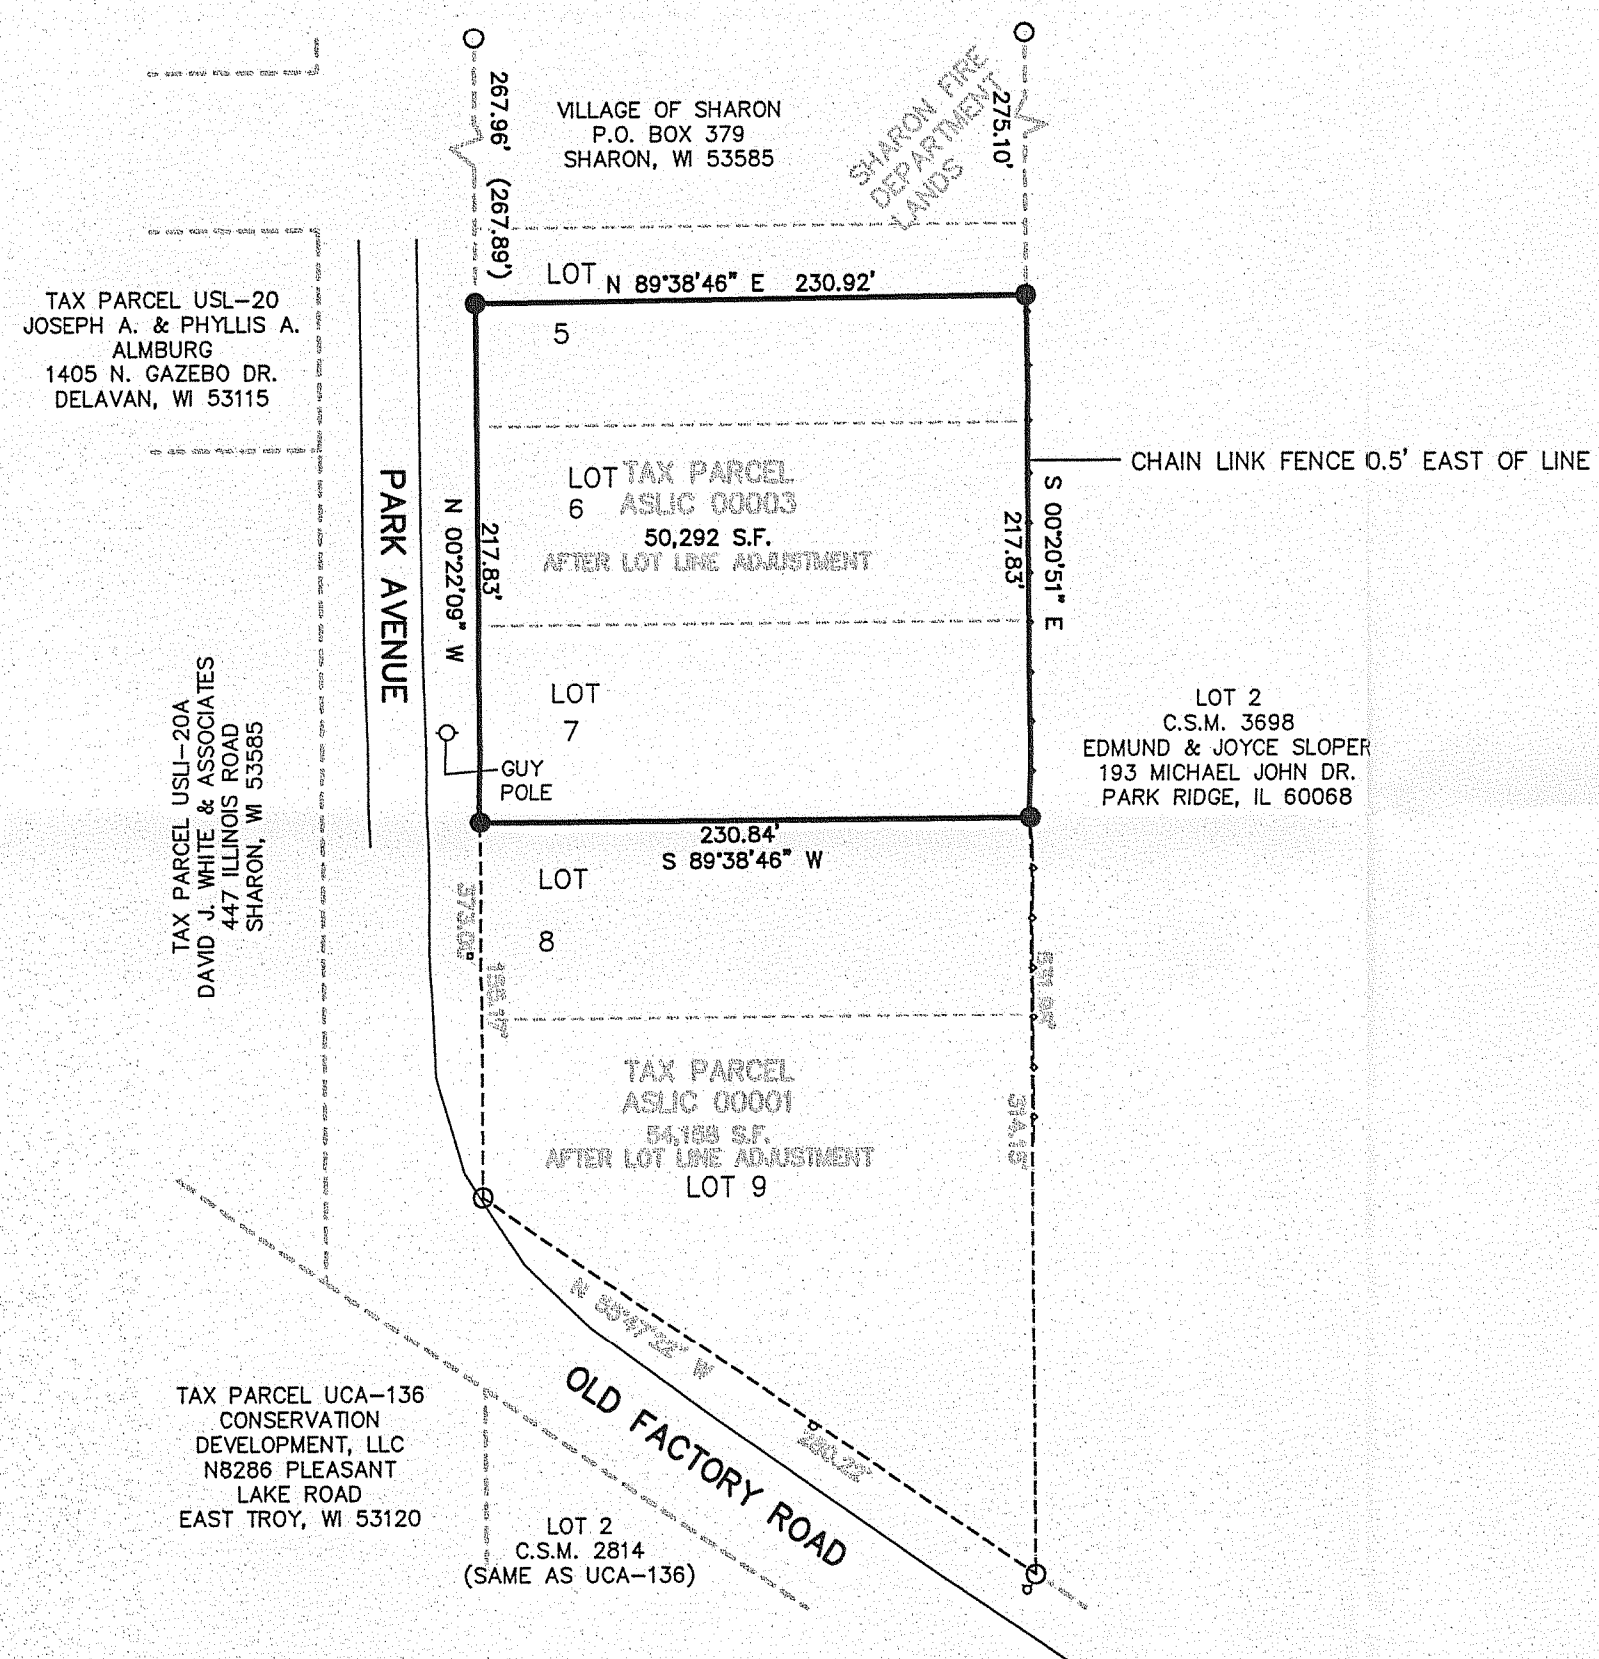


PLAT OF SURVEY
 PART OF LOT 5, & LOTS 6 THRU 9, BLOCK 4
 SHARON LAND IMPROVEMENT CO. ADDITION
 TOWN OF SHARON
 WALWORTH COUNTY, WI.

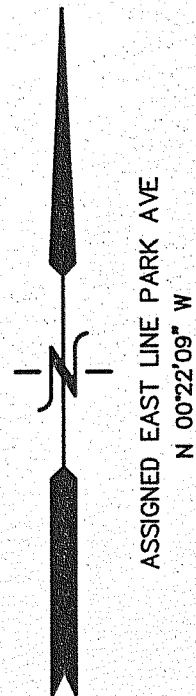

3. The land referred to in the Commitment is described as follows:
 Parcel 1: Lots 5 and 6, Block 4 of Sharon Land and Improvement Company Addition in the SE 1/4 of Section 33, T1N, R15E, Town of Sharon, Walworth County, Wisconsin, EXCEPTING THEREFROM all that portion thereof as set forth in a Warranty Deed from Edmund L. Sloper and Joyce H. Sloper, husband and wife, to the Village of Sharon, recorded in Volume 632 of Records on page 3460 as document number 294604.
 Parcel 2: Lot 7 of Block 4 of Sharon Land Company Addition, located in the SE 1/4 of Section 33, T1N, R15E, Town of Sharon, Walworth County, Wisconsin.
 Tax Key No. Part of ASLIC 00003 and ASLIC 00001

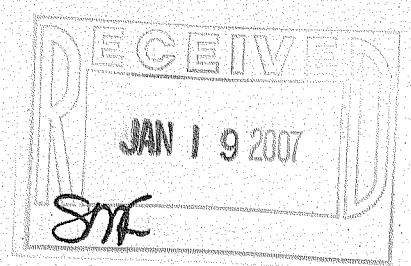

NOTE: COPIES OF THIS MAP TO WHICH THE FOLLOWING CERTIFICATE WILL APPLY SHOW SURVEYOR'S ORIGINAL SEAL AND SIGNATURE IN RED INK. COPIES BY ANY OTHER MEANS MAY HAVE ALTERATIONS WHICH DO NOT REPRESENT THE SURVEYOR'S WORK PRODUCT.


I HEREBY CERTIFY THAT THE ABOVE DESCRIBED PROPERTY HAS BEEN SURVEYED UNDER MY DIRECTION AND THAT THE ABOVE MAP IS A TRUE REPRESENTATION THEREOF AND SHOWS THE SIZE AND LOCATION OF THE PROPERTY, ITS EXTERIOR BOUNDARIES, THE LOCATION OF ALL VISIBLE STRUCTURES, AND DIMENSIONS OF ALL PRINCIPLE BUILDINGS THEREON, BOUNDARY FENCES, APPARENT EASEMENTS, ROADWAYS, AND VISIBLE ENCROACHMENTS, IF ANY. THIS SURVEY IS MADE FOR THE USE OF THE PRESENT OWNERS OF THE PROPERTY, AND ALSO THOSE WHO PURCHASE, MORTGAGE, OR GUARANTEE THE TITLE THERETO WITHIN ONE YEAR FROM THE DATE HEREOF.

DATED: DECEMBER 27, 2006

Peter S. Gordon
 PETER S. GORDON R.L.S. 2101



- LEGEND**
- = FOUND IRON PIPE STAKE
 - = FOUND IRON REBAR STAKE
 - ⦿ = SET IRON REBAR STAKE
 - (XXX) = RECORDED AS

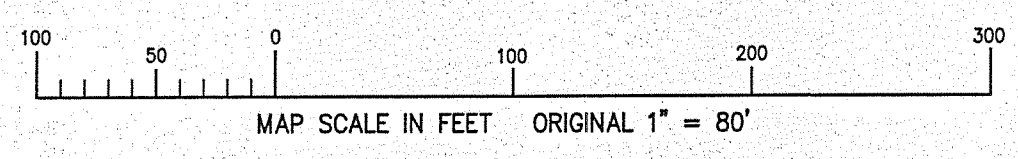

ORDERED BY: RASMUSSEN LAW OFFICE
 113 KENOSHA STREET
 WALWORTH, WI. 53184

FARRIS, HANSEN & ASSOCIATES, INC.
 ENGINEERING - ARCHITECTURE - SURVEYING
 7 RIDGWAY COURT P.O. BOX 437
 ELKHORN, WISCONSIN 53121
 OFFICE: (262) 723-2098 FAX: (262) 723-5886

REVISIONS
PROJECT NO. 4743.06
DATE: 04-10-2006
SHEET NO. 1 OF 1

ASLIC-3 115-343