


# FARRIS, HANSEN & ASSOCIATES, INC.

ENGINEERING – ARCHITECTURE – SURVEYING  
 7 RIDGWAY COURT – P.O. BOX 437 – ELKHORN, WISCONSIN 53121  
 PHONE: (262) 723-2098 FAX: (262) 723-5886

## PLAT OF SURVEY



PART OF BLOCK 3 OF THE  
 ORIGINAL PLAT OF THE VILLAGE OF ALLENS GROVE  
 LOCATED IN THE NW 1/4 OF THE NE 1/4 OF SECTION 6  
 TOWN 1 NORTH, RANGE 15 EAST  
 WALWORTH COUNTY, WISCONSIN  
 LOTS 1 THRU 3 OF BLOCK 3  
 EXCEPT THE WEST 113 FEET OF  
 THE ORIGINAL PLAT OF THE VILLAGE OF ALLENS GROVE  
 WALWORTH COUNTY, WISCONSIN

– WORK ORDERED BY –  
 LINDA HART  
 N2493 FRONT STREET  
 DARIEN, WI. 53114

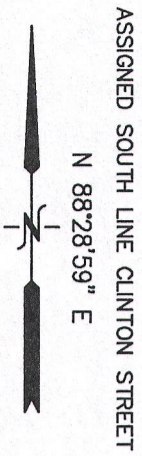

## CLINTON STREET

66' WIDE

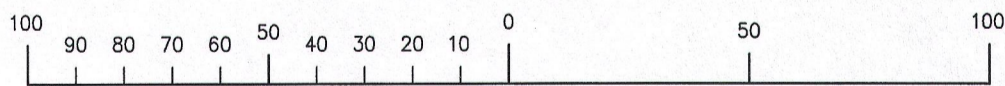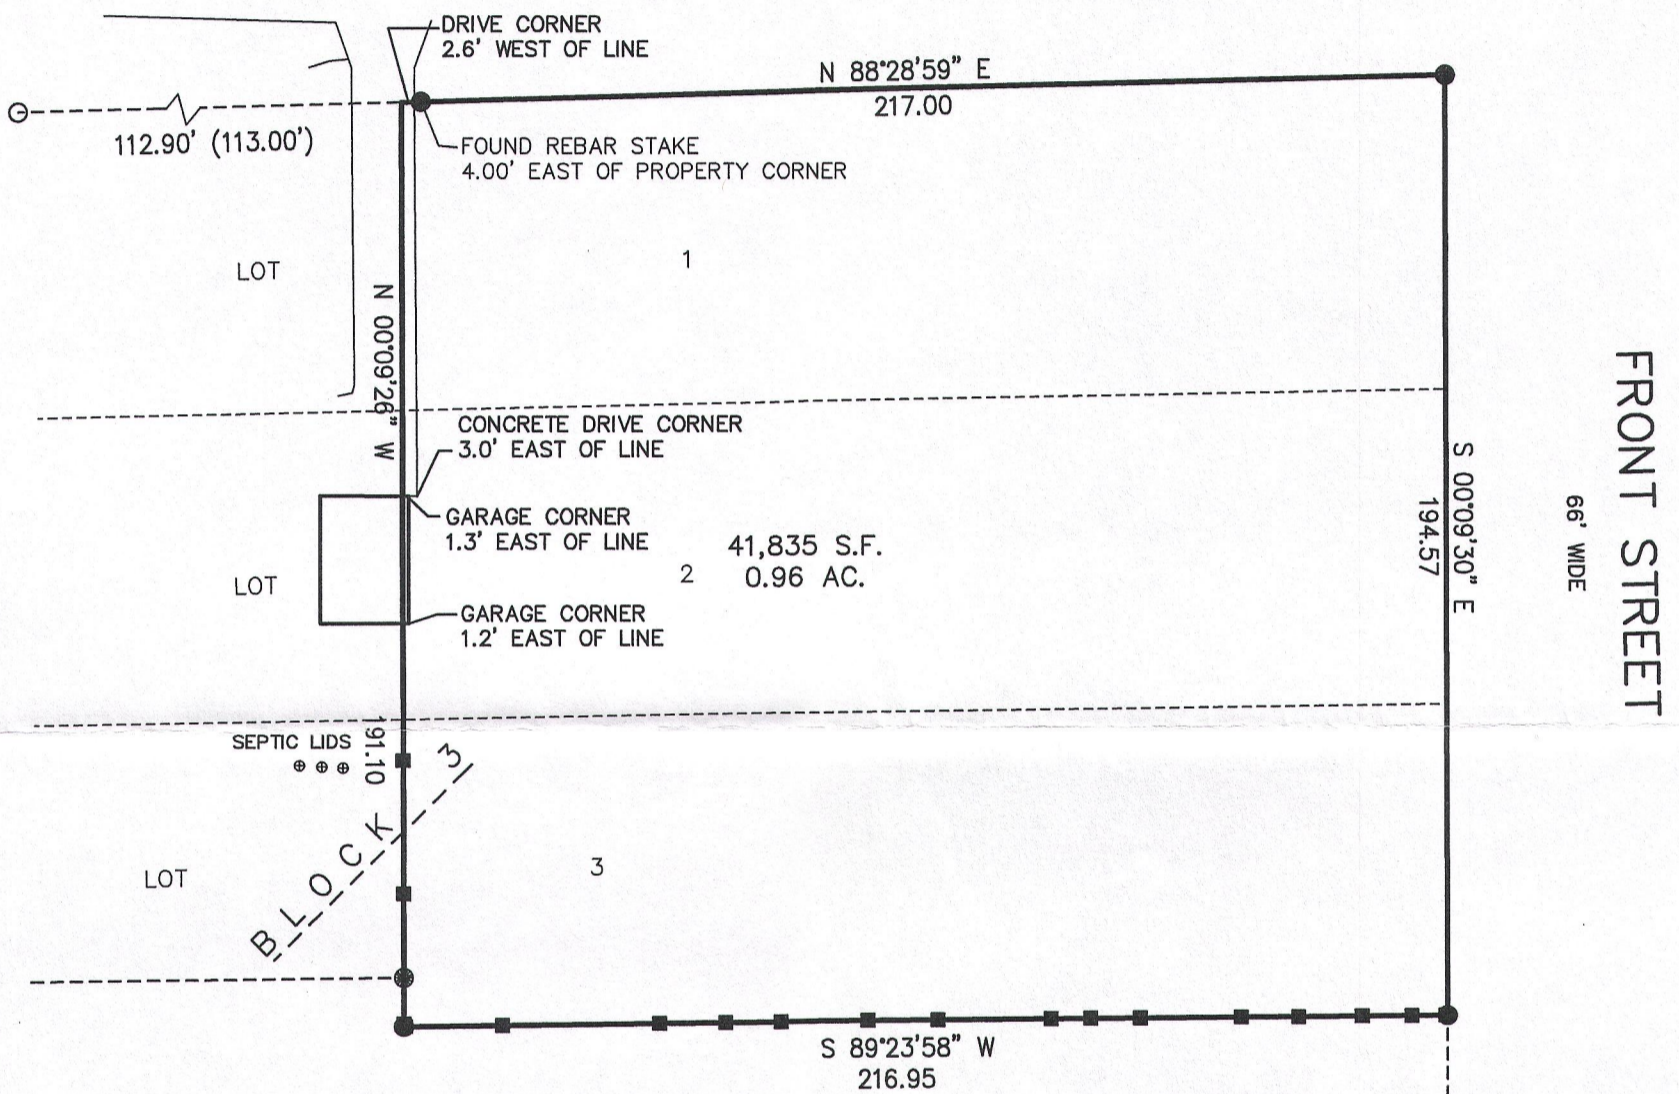

MAP SCALE IN FEET ORIGINAL 1" = 40'

### LEGEND



- = FOUND IRON PIPE STAKE
- = FOUND IRON REBAR STAKE
- = SET WOOD LATHE ON LINE
- (XXX) = RECORDED AS

NOTE: COPIES OF THIS MAP TO WHICH THE FOLLOWING CERTIFICATE WILL APPLY SHOW THE SURVEYOR'S ORIGINAL SEAL AND SIGNATURE IN RED INK. COPIES BY ANY OTHER MEANS MAY HAVE ALTERATIONS WHICH DO NOT REPRESENT THE SURVEYOR'S WORK PRODUCT.

I HEREBY CERTIFY THAT THE ABOVE DESCRIBED PROPERTY HAS BEEN SURVEYED UNDER MY DIRECTION AND THAT THE ABOVE MAP IS A TRUE REPRESENTATION THEREOF AND SHOWS THE SIZE AND LOCATION OF THE PROPERTY AND ITS EXTERIOR BOUNDARIES. THIS SURVEY IS MADE FOR THE USE OF THE PRESENT OWNERS OF THE PROPERTY, AND ALSO THOSE WHO PURCHASE, MORTGAGE, OR GUARANTEE THE TITLE THERETO WITHIN ONE YEAR FROM THE DATE HEREOF.

DATED: JULY 10, 2015

PETER S. GORDON P.L.S. 2101

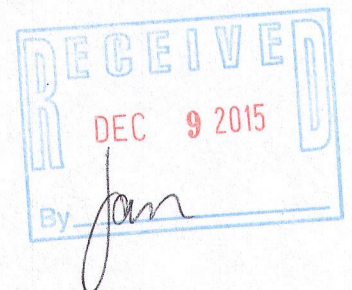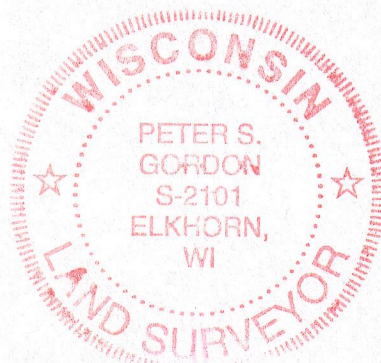

PROJECT: 9314  
 DATE: 07-10-2015  
 SHEET 1 OF 1