


HAROLD H. KOLB

REGISTERED PROFESSIONAL LAND SURVEYOR
LAKE GENEVA, WISCONSIN

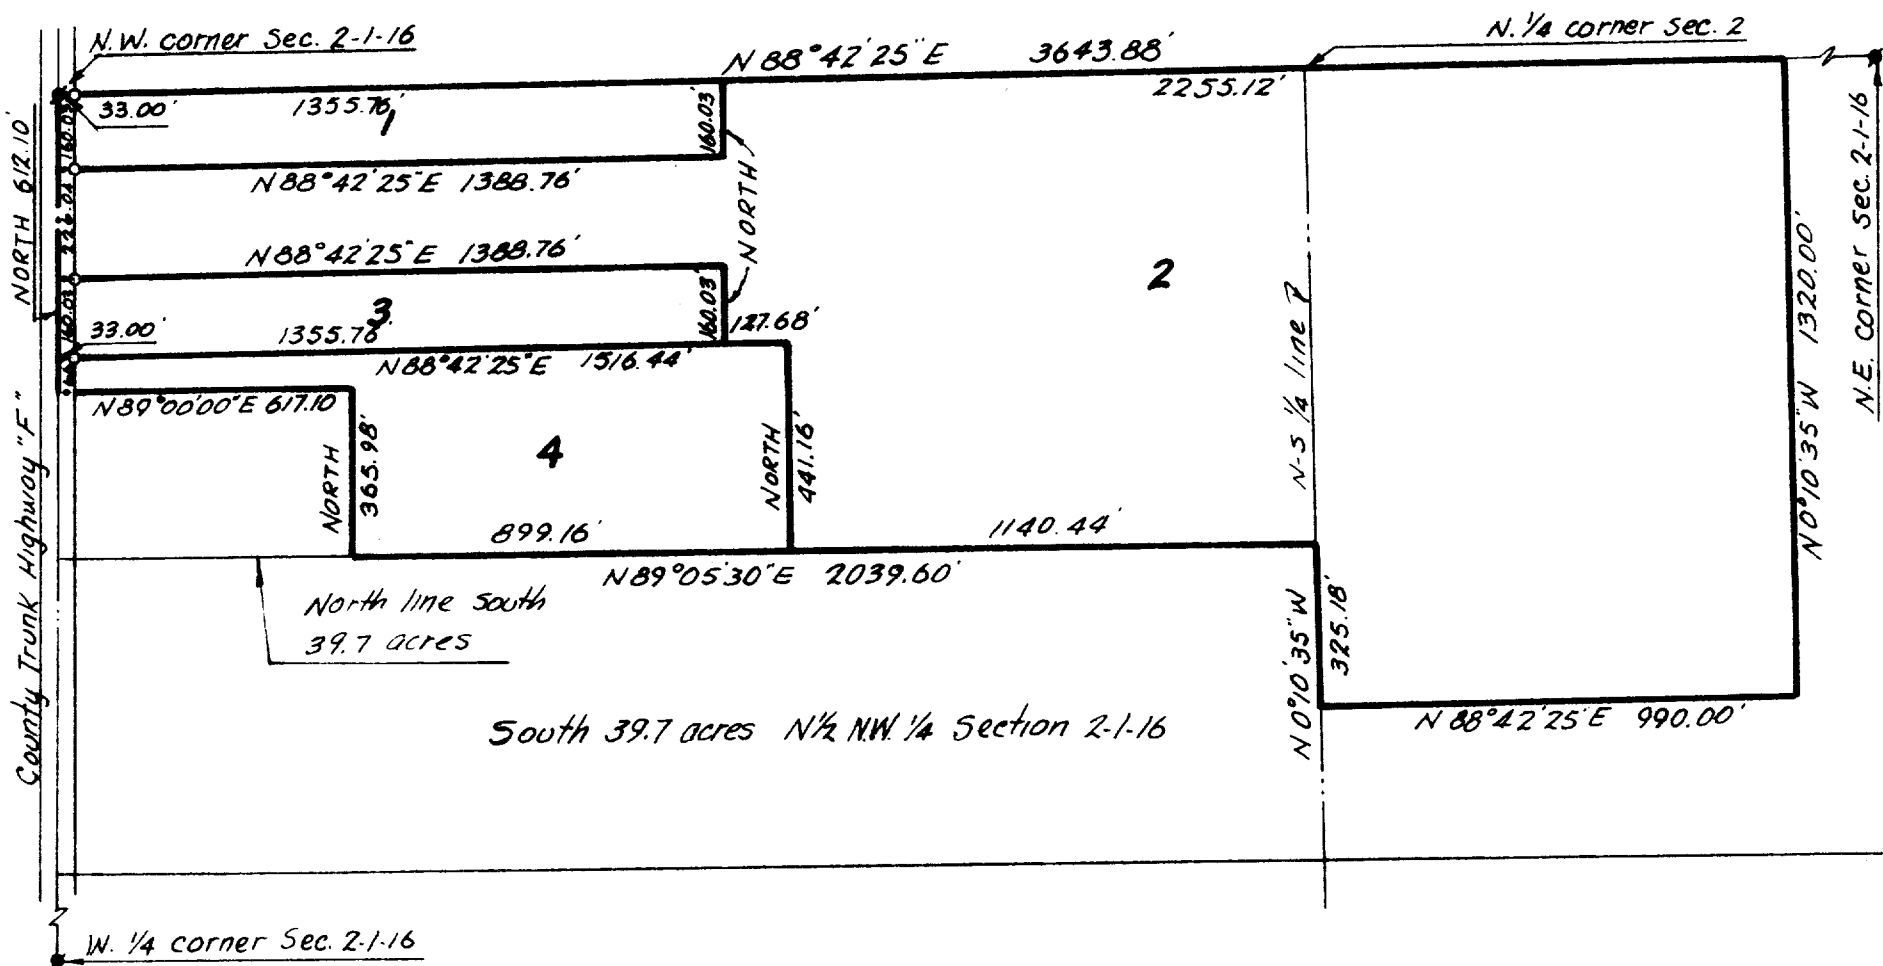

Three parcels of land located in the Northwest $\frac{1}{4}$ of Section 2, T 1 N, R 16 E, Walworth County, Wisconsin, described as follows:

PARCEL 1

Beginning at the Northwest corner of said Section 2, thence N $88^{\circ}42'25''$ E 1388.76 feet along the North line of said Section 2, thence South 160.03 feet; thence S $88^{\circ}42'25''$ W 1388.76 feet to the West line of said Section 2, thence North 160.03 feet to the place of beginning. Containing 5.10 acres.

PARCEL 2

Commencing at the Northwest corner of said Section 2; thence South along the West line of said Section 160.03 feet to the place of beginning; thence N $88^{\circ}42'25''$ E 1388.76 feet; thence North 160.03 feet to the North line of said Section 2; thence N $88^{\circ}42'25''$ E 2255.12 feet along said North line; thence S $0^{\circ}10'35''$ E 1320.00 feet; thence S $88^{\circ}42'25''$ W 990.00 feet; thence N $0^{\circ}10'36''$ W 325.18 feet; thence S $89^{\circ}05'30''$ W 1140.44 feet; thence North 441.16 feet; thence S $88^{\circ}42'25''$ W 127.68 feet; thence North 160.03 feet; thence S $88^{\circ}42'25''$ W 1388.76 feet to the West line of said Section 2; thence North 226.04 feet to the place of beginning. Containing 64.71 acres.

PARCEL 3

Commencing at the Northwest corner of said Section 2, thence South along the West line of said Section, 386.07 feet to the place of beginning; thence N $88^{\circ}42'25''$ E 1388.76 feet parallel with the North line of said Section; thence South 160.03 feet; thence S $88^{\circ}42'25''$ W 1388.76 feet to said West line of Section 2; thence North 160.03 feet to the place of beginning. Containing 5.10 acres.

PARCEL 4

Commencing at the Northwest corner of said Section 2; thence South 546.10 feet to the place of beginning; thence N $88^{\circ}42'25''$ E 1516.44 feet; thence South 441.16 feet; thence S $89^{\circ}05'30''$ W 899.16 feet; thence North 365.98 feet; thence S $89^{\circ}00'00''$ W 617.10 feet to the West line of said Section 2; thence North 66.00 feet to the place of beginning. Containing 10.00 acres.


NOTE: Bearing on the West line of Section 2 is assumed from previous surveys and descriptions.



LEGEND

- - IRON PIPE FOUND
- - IRON PIPE PLACED
- - CONCRETE MONUMENT
- x - SPIKE

Scale 1"=400'

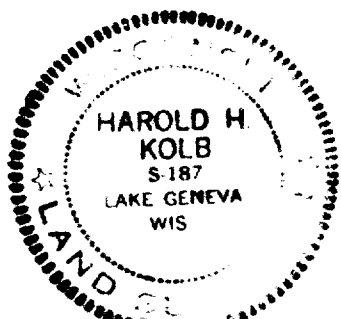

I, HAROLD H. KOLB, DO HEREBY CERTIFY THAT I HAVE SURVEYED THE PROPERTY HEREON DESCRIBED ACCORDING TO THE OFFICIAL RECORDS, AND THAT THE PLAT HEREON IS A CORRECT REPRESENTATION OF THE LOT LINES.

Harold H. Kolb
HAROLD H. KOLB

WISCONSIN REGISTERED LAND SURVEYOR, S-187
DATE Jan 2, 1974

W-2-2

W-2-2B

W-2-2C

W-2-2D

+ C.S. 1531

7-16-415