


HAROLD H. KOLB

REGISTERED PROFESSIONAL LAND SURVEYOR
LAKE GENEVA, WISCONSIN

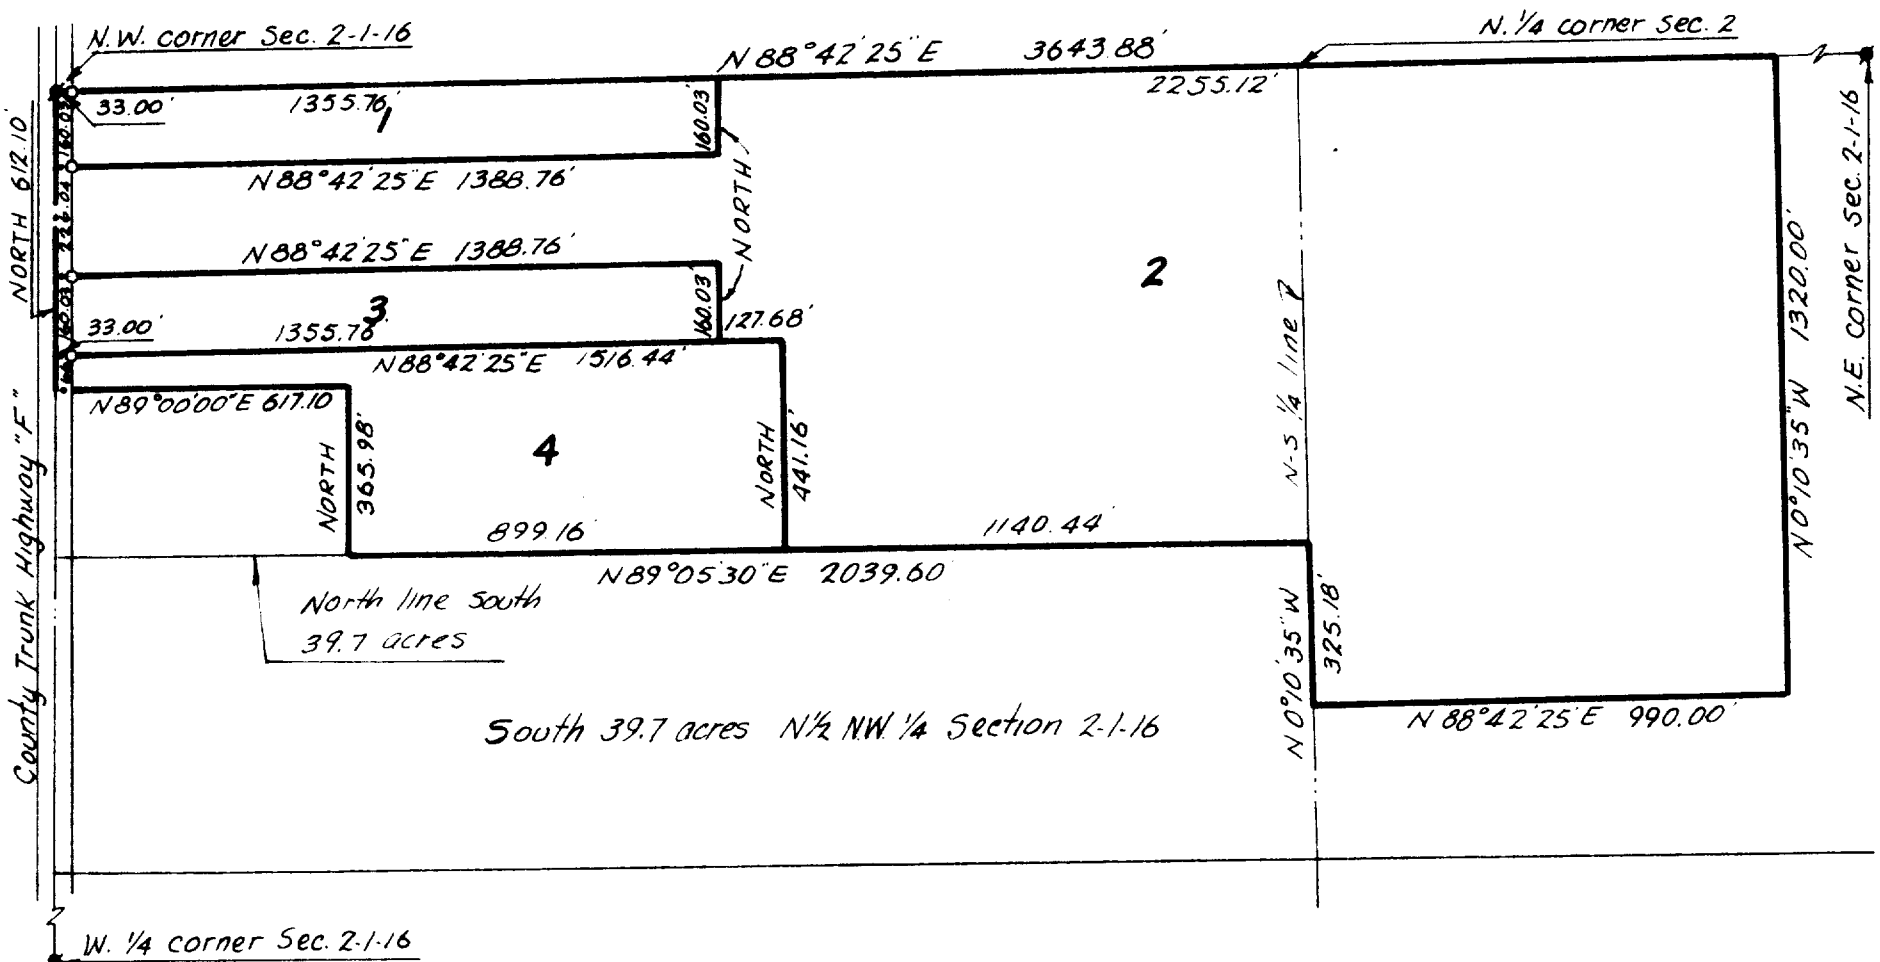

Four parcels of land located in the Northwest 1/4 of Section 2, T1N, R10E, Walworth County, Wisconsin, described as follows:

PARCEL 1

Beginning at the Northwest corner of said Section 2; thence N 88°42'25" E 1388.76 feet along the North line of said Section 2; thence South 160.03 feet; thence S 88°42'25" W 1388.76 feet to the West line of said Section 2; thence North 160.03 feet to the place of beginning. Containing 5.10 acres.

PARCEL 2

Commencing at the Northwest corner of said Section 2; thence South along the West line of said Section 2 160.03 feet to the place of beginning; thence N 88°42'25" E 1388.76 feet; thence North 160.03 feet to the North line of said Section 2; thence N 88°42'25" E 2255.12 feet along said North line; thence S 0°10'35" E 1320.00 feet; thence S 88°42'25" W 990.00 feet; thence N 0°10'36" W 325.18 feet; thence S 89°05'30" W 1140.44 feet; thence North 441.16 feet; thence S 88°42'25" W 127.68 feet; thence North 160.03 feet; thence S 88°42'25" W 1388.76 feet to the West line of said Section 2; thence North 226.04 feet to the place of beginning. Containing 64.77 acres.

PARCEL 3

Commencing at the Northwest corner of said Section 2; thence South along the West line of said Section 2 386.07 feet to the place of beginning; thence N 88°42'25" E 1388.76 feet parallel with the North line of said Section 2; thence South 160.03 feet; thence S 88°42'25" W 1388.76 feet to said West line of Section 2; thence North 160.03 feet to the place of beginning. Containing 5.10 acres.

PARCEL 4


Commencing at the Northwest corner of said Section 2; thence South 546.10 feet to the place of beginning; thence N 88°42'25" E 1116.14 feet; thence South 441.16 feet; thence S 89°05'30" W 899.16 feet; thence North 441.16 feet; thence S 89°00'00" W 617.10 feet to the West line of said Section 2; thence North 66.00 feet to the place of beginning. Containing 10.00 acres.

NOTE: Bearing on the West line of Section 2 is assumed from previous surveys and descriptions.



- LEGEND**
- — IRON PIPE FOUND
 - — IRON PIPE PLACED
 - — CONCRETE MONUMENT
 - X — SPIKE

Scale: 1"=100'

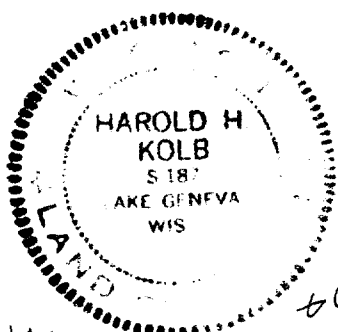

I, HAROLD H. KOLB, DO HEREBY CERTIFY THAT I HAVE SURVEYED THE PROPERTY HEREON DESCRIBED ACCORDING TO THE OFFICIAL RECORDS, AND THAT THE PLAT HEREON IS A CORRECT REPRESENTATION OF THE LOT LINES.

Harold H. Kolb
HAROLD H. KOLB

WISCONSIN REGISTERED LAND SURVEYOR, S-187

DATE Jan 2, 1974

Revised Date: January 3, 1974

W-2-2
W-2-2B

W-2-2C
W-2-2D RVD

216-416