


**SURVEYING & SUBDIVIDING
DELAN, WISCONSIN 53115**

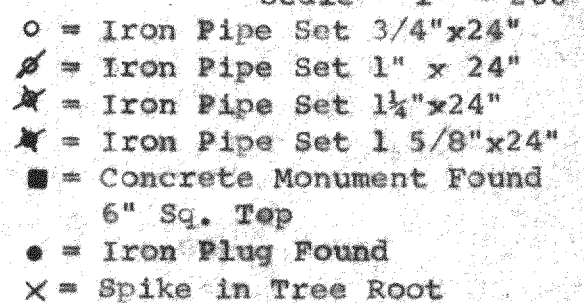

I, James M. Dunham, Surveyor, certify that I have surveyed the property described as follows,
A parcel of land located in the Southeast $\frac{1}{4}$ of Section 24, T1N, R16E, Walworth County, Wisconsin, described as follows: Commencing at the East $\frac{1}{4}$ corner of said Section 24; thence S0°06'40"E 50.00 feet to the Southerly right of way line of County Trunk Highway "B" and the place of beginning; thence continue S0°06'40"E along the east line of said Southeast $\frac{1}{4}$ 2587.48 feet to the southeast corner of said Section 24; thence S89°57'53"W along the south line of said Southeast $\frac{1}{4}$, 2638.96 feet to the southwest corner of said Southeast $\frac{1}{4}$; thence N0°08'00"W along the west line of said Southeast $\frac{1}{4}$, 2646.44 feet to the northwest corner of said Southeast $\frac{1}{4}$; thence S89°50'25"E along the north line of said Southeast $\frac{1}{4}$ 164.29 feet; thence S0°08'00"E 742.71 feet; thence S89°50'25"E 586.50 feet; thence N0°08'00"W 742.71 feet to the North line of said Southeast $\frac{1}{4}$; thence S89°50'12"W 52.84 feet to the southerly right of way line of

Owner: Klaas Halma
County Trunk Highway "B"
Walworth, Wisconsin 53184

the aforementioned County Trunk Highway "B"; thence S89°57'48"E along said southerly line 1321.13 feet to the place of beginning containing 148.53 acres of land.

and that the above map is a true representation thereof and shows the size and location of the property, its exterior boundaries, the location of all visible structures and dimensions of all principal buildings thereon, boundary fences, apparent easements, roadways and visible encroachments, if any.

This survey is made for the use of the present owners of the property and also those who purchase, mortgage, or guarantee the title thereto within one (1) year from date hereof.

January 12, 1983

James M. Dunham
James M. Dunham, Surveyor

