


ABELL
SURVEYING & MAPPING

1140 SEQUOIA STREET • DELAVAN, WISCONSIN 53115
262-728-6737

BRICK CHURCH ROAD

CENTER OF SECTION
16-1-16

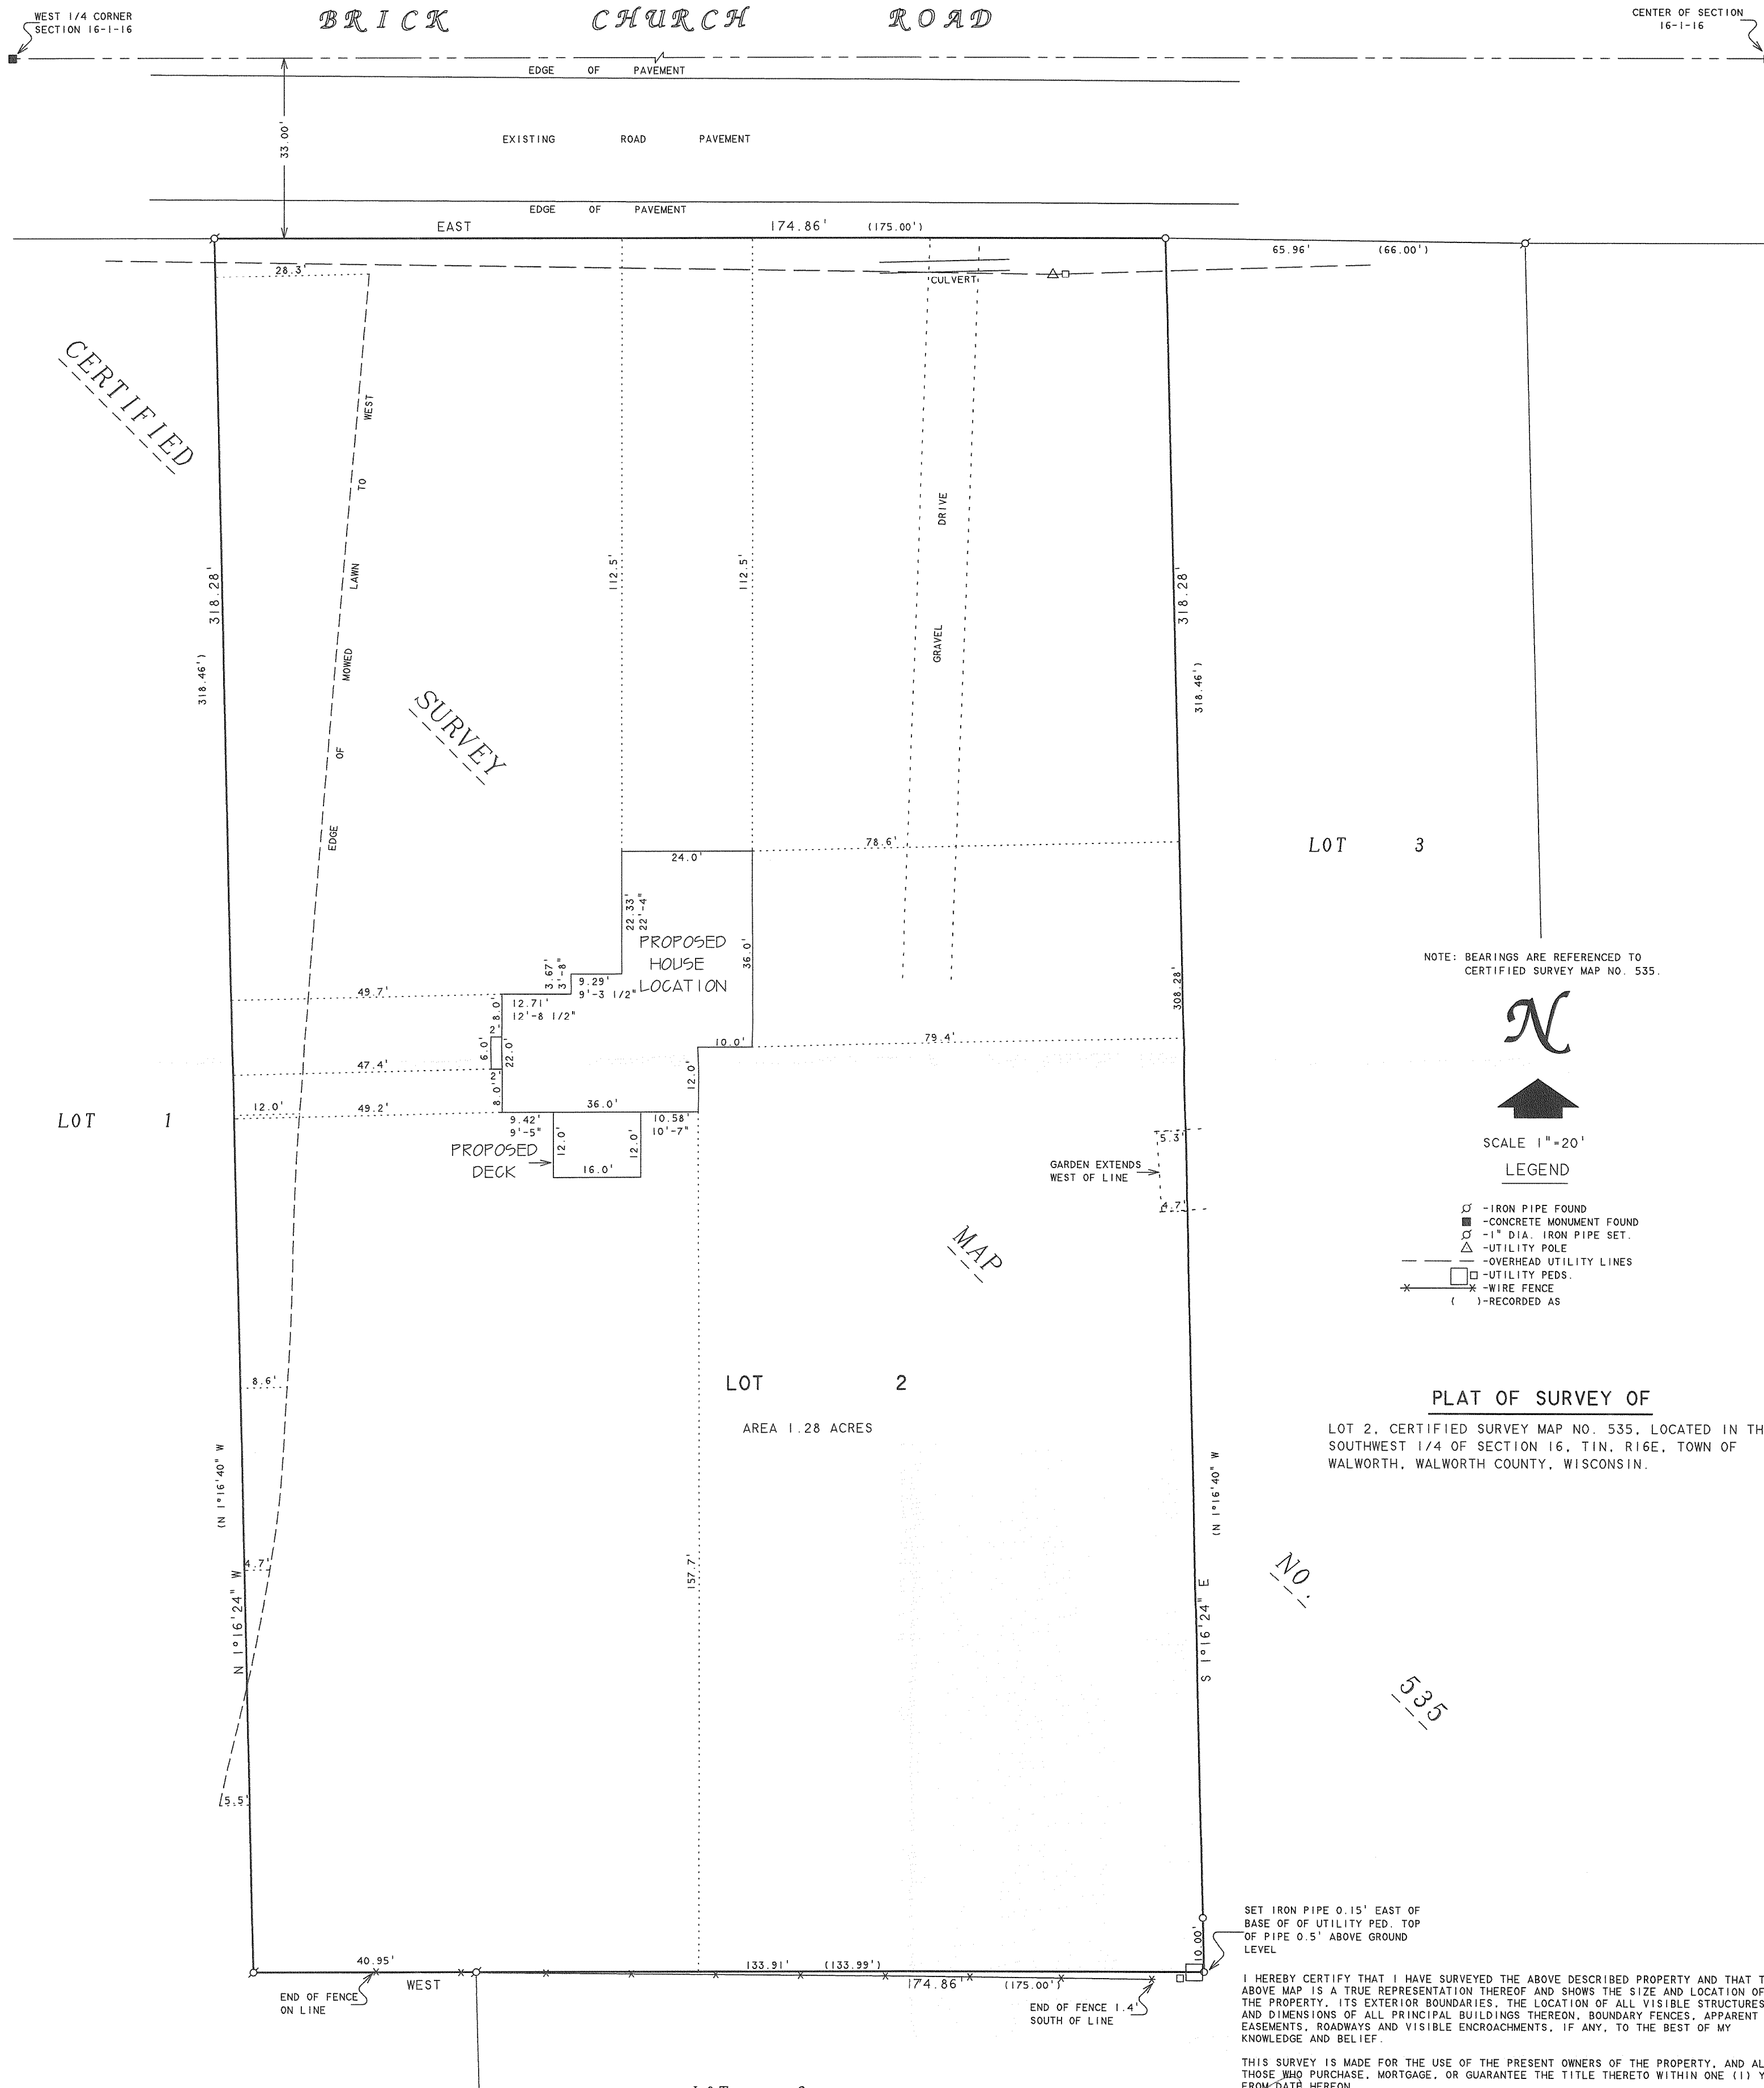

NOTE: BEARINGS ARE REFERENCED TO
CERTIFIED SURVEY MAP NO. 535.



SCALE 1"=20'

LEGEND

- IRON PIPE FOUND
- CONCRETE MONUMENT FOUND
- 1" DIA. IRON PIPE SET.
- UTILITY POLE
- OVERHEAD UTILITY LINES
- UTILITY PEDS.
- WIRE FENCE
- () -RECORDED AS

PLAT OF SURVEY OF

LOT 2, CERTIFIED SURVEY MAP NO. 535, LOCATED IN THE
SOUTHWEST 1/4 OF SECTION 16, T1N. R16E, TOWN OF
WALWORTH, WALWORTH COUNTY, WISCONSIN.

SET IRON PIPE 0.15' EAST OF
BASE OF UTILITY PED. TOP
OF PIPE 0.5' ABOVE GROUND
LEVEL


I HEREBY CERTIFY THAT I HAVE SURVEYED THE ABOVE DESCRIBED PROPERTY AND THAT THE
ABOVE MAP IS A TRUE REPRESENTATION THEREOF AND SHOWS THE SIZE AND LOCATION OF
THE PROPERTY, ITS EXTERIOR BOUNDARIES, THE LOCATION OF ALL VISIBLE STRUCTURES
AND DIMENSIONS OF ALL PRINCIPAL BUILDINGS THEREON, BOUNDARY FENCES, APPARENT
EASEMENTS, ROADWAYS AND VISIBLE ENCROACHMENTS, IF ANY, TO THE BEST OF MY
KNOWLEDGE AND BELIEF.

THIS SURVEY IS MADE FOR THE USE OF THE PRESENT OWNERS OF THE PROPERTY, AND ALSO
THOSE WHO PURCHASE, MORTGAGE, OR GUARANTEE THE TITLE THERETO WITHIN ONE (1) YEAR
FROM DATE HEREON.

DAVID F. ABELL
WISCONSIN REGISTERED LAND SURVEYOR, S-1596

April 11, 2008

DATE: April 11, 2008 JOB NUMBER - 08009
NOTE: THIS IS NOT A CERTIFIED COPY UNLESS SEALED.

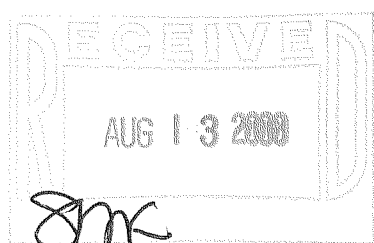

ORDERED BY: DESCHNER BUILDING CONTRACTORS
3338 N. SHORE DRIVE
DELAVAN, WI 53115

OWNERS: DOUG AND LINDA CRISPEELS

EA 535-2

116-827