


ABELL SURVEYING & MAPPING



1140 SEQUOIA STREET • DELAVAN, WISCONSIN 53115
262-728-6737

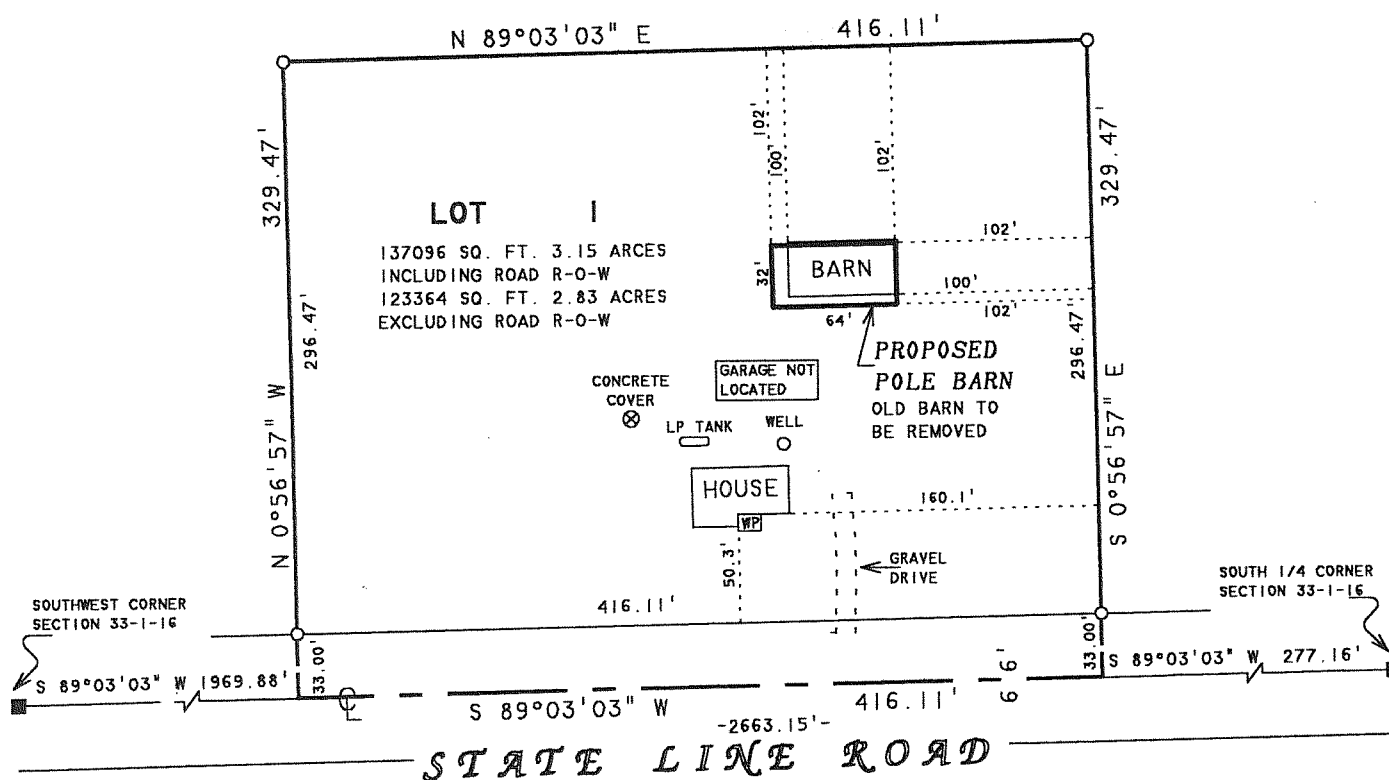

PLAT OF SURVEY OF

LOT 1, CERTIFIED SURVEY MAP NO. 3496, LOCATED IN THE SOUTHEAST 1/4 OF THE SOUTHWEST 1/4 OF SECTION 33, T16N, R16E, TOWN OF WALWORTH, WALWORTH COUNTY, WISCONSIN.

NOTE: THE PURPOSE OF THIS SURVEY IS TO GET PERMITS TO BUILD A POLE BARN IN THE PLACE OF THE EXISTING BARN.

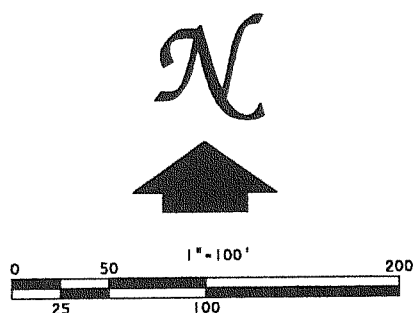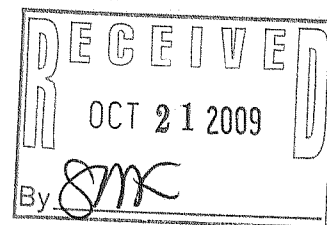

LEGEND

- -WALWORTH COUNTY MONUMENT FOUND
- -1 1/4" X 24" O.D. IRON PIPE 1.13 LBS./LIN FT. MIN. FOUND
- WP -WOOD PORCH

ORDERED BY: KENT MILLER
W6328 STATELINE ROAD
WALWORTH, WI 53184

I, DAVID F. ABELL, DO HEREBY CERTIFY THAT I HAVE SURVEYED THE PROPERTY HEREON DESCRIBED ACCORDING TO THE OFFICIAL RECORDS AND THAT THE PLAT HEREON IS A CORRECT REPRESENTATION OF THE PROPERTY LINES TO THE BEST OF MY KNOWLEDGE AND BELIEF.

David F. Abell

DAVID F. ABELL
WISCONSIN REGISTERED LAND SURVEYOR, S-1596

June 1, 2009

DATE: June 1, 2009 JOB NUMBER - 01089B
NOTE: THIS IS NOT A CERTIFIED COPY UNLESS SEALED.

EA 3496-1

116-848