


DUNHAM SURVEYING, S.C.
SURVEYING & SUBDIVIDING
DELAVER, WISCONSIN 53115

N

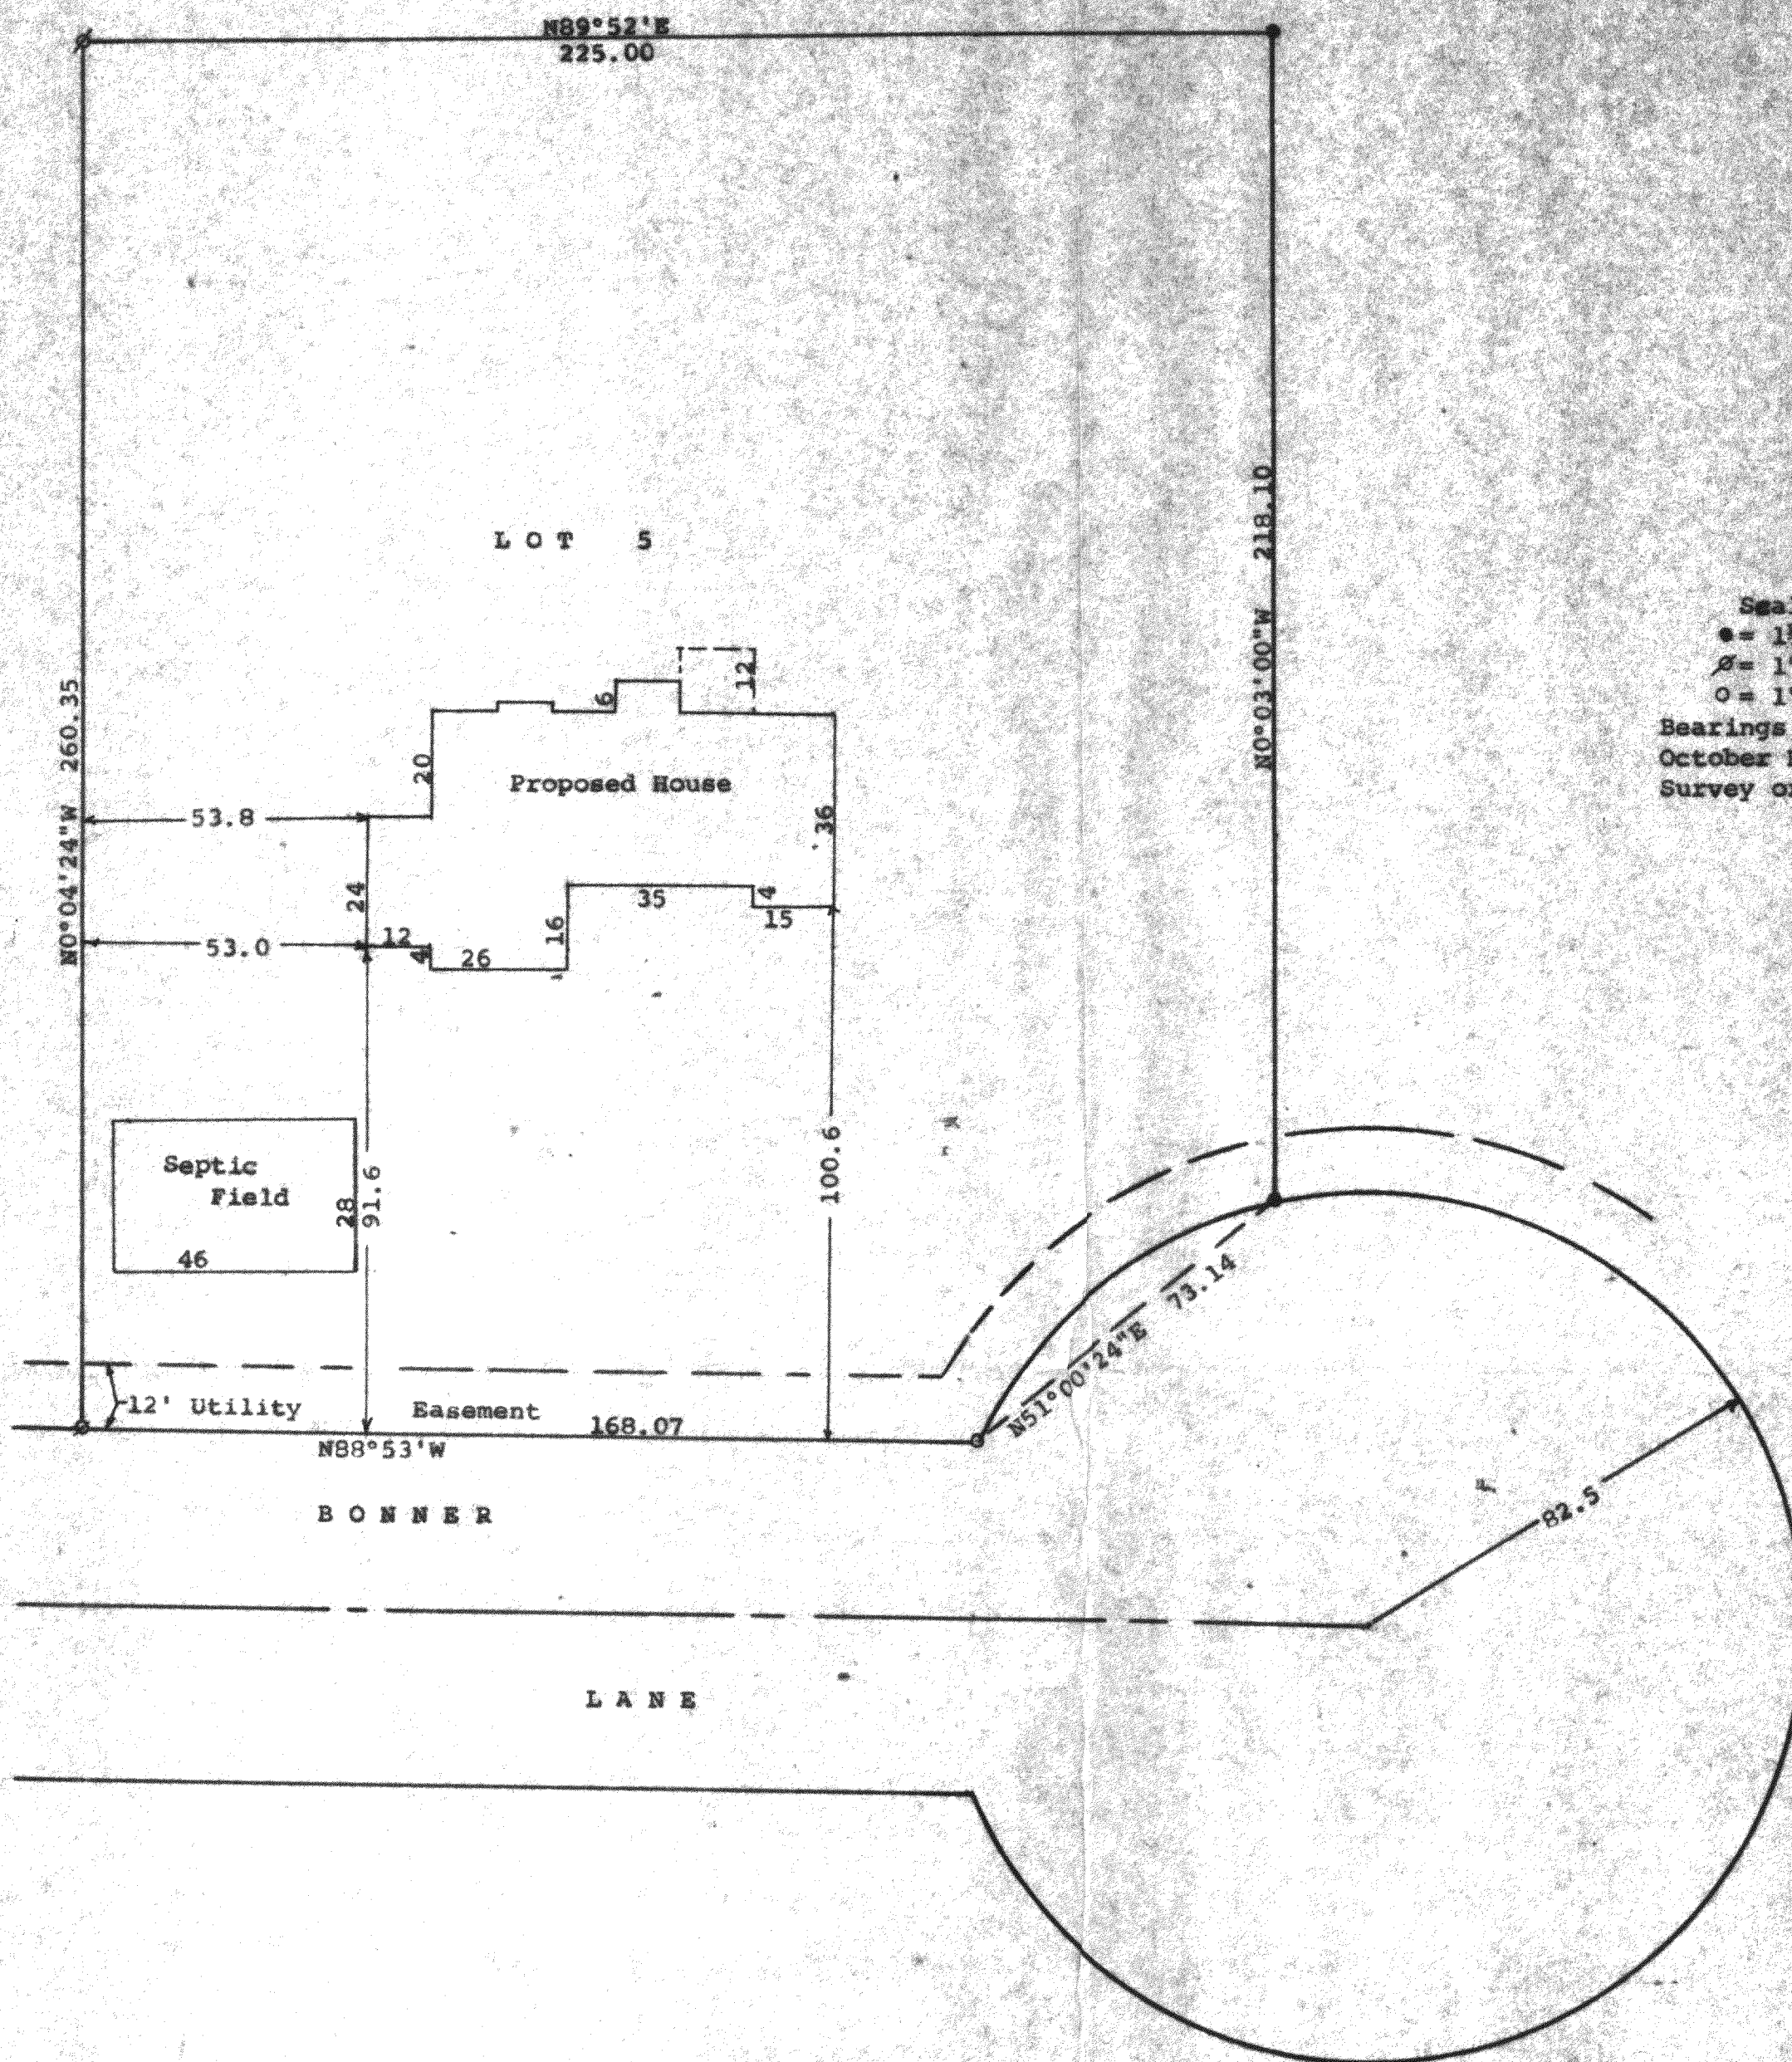

Scale - 1" = 30'
● = 1 1/2" Iron Pipe Found
○ = 1" Iron Pipe Found
○ = 1" X 24" Iron Pipe Set
Bearings are those on the recorded plat of
October Hills
Survey ordered by: Harold Woodhouse
Walworth, WI 53184

STATE OF WISCONSIN)
COUNTY OF WALWORTH)

I, George T. Dunham, Surveyor, certify that I have surveyed the
property described as follows:

Lot 5, October Hills, a subdivision located in Sections 22 and
23, T 1 N, R 16 E, Walworth County, Wisconsin,
and that the plat shown hereon is a correct representation thereof and shows
the size and location of the property, its exterior boundaries, the location
of all visible structures and dimensions of all principal buildings thereon,
and the location of the proposed house to be build thereon, apparent easements,
roadways and visible encroachments, if any, and that I have surveyed the property
hereon described, according to the official records, to the best of my knowledge
and belief.

June 14, 1991

George T. Dunham
George T. Dunham, Surveyor

