## Plat of Survey


## Lots 48 & 49 of Hillside,

a subdivision located in the Northwest 1/4 of the Northwest 1/4 of Section 5, Town 1 North, Range 16 East, Town of Walworth, Walworth County, Wisconsin.


Surveyed for:

**Gerald Julius** 

808 S. Evergreen Avenue Arlington Heights, Illinois. 60005

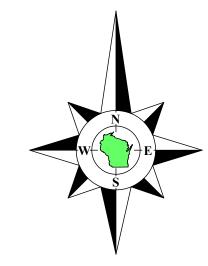

Bearings referenced to the North line of the Northwest 1/4 of Section 5-1-16, recorded as N88°28'56"E in the Wisconsin State Plane Coordinate System,

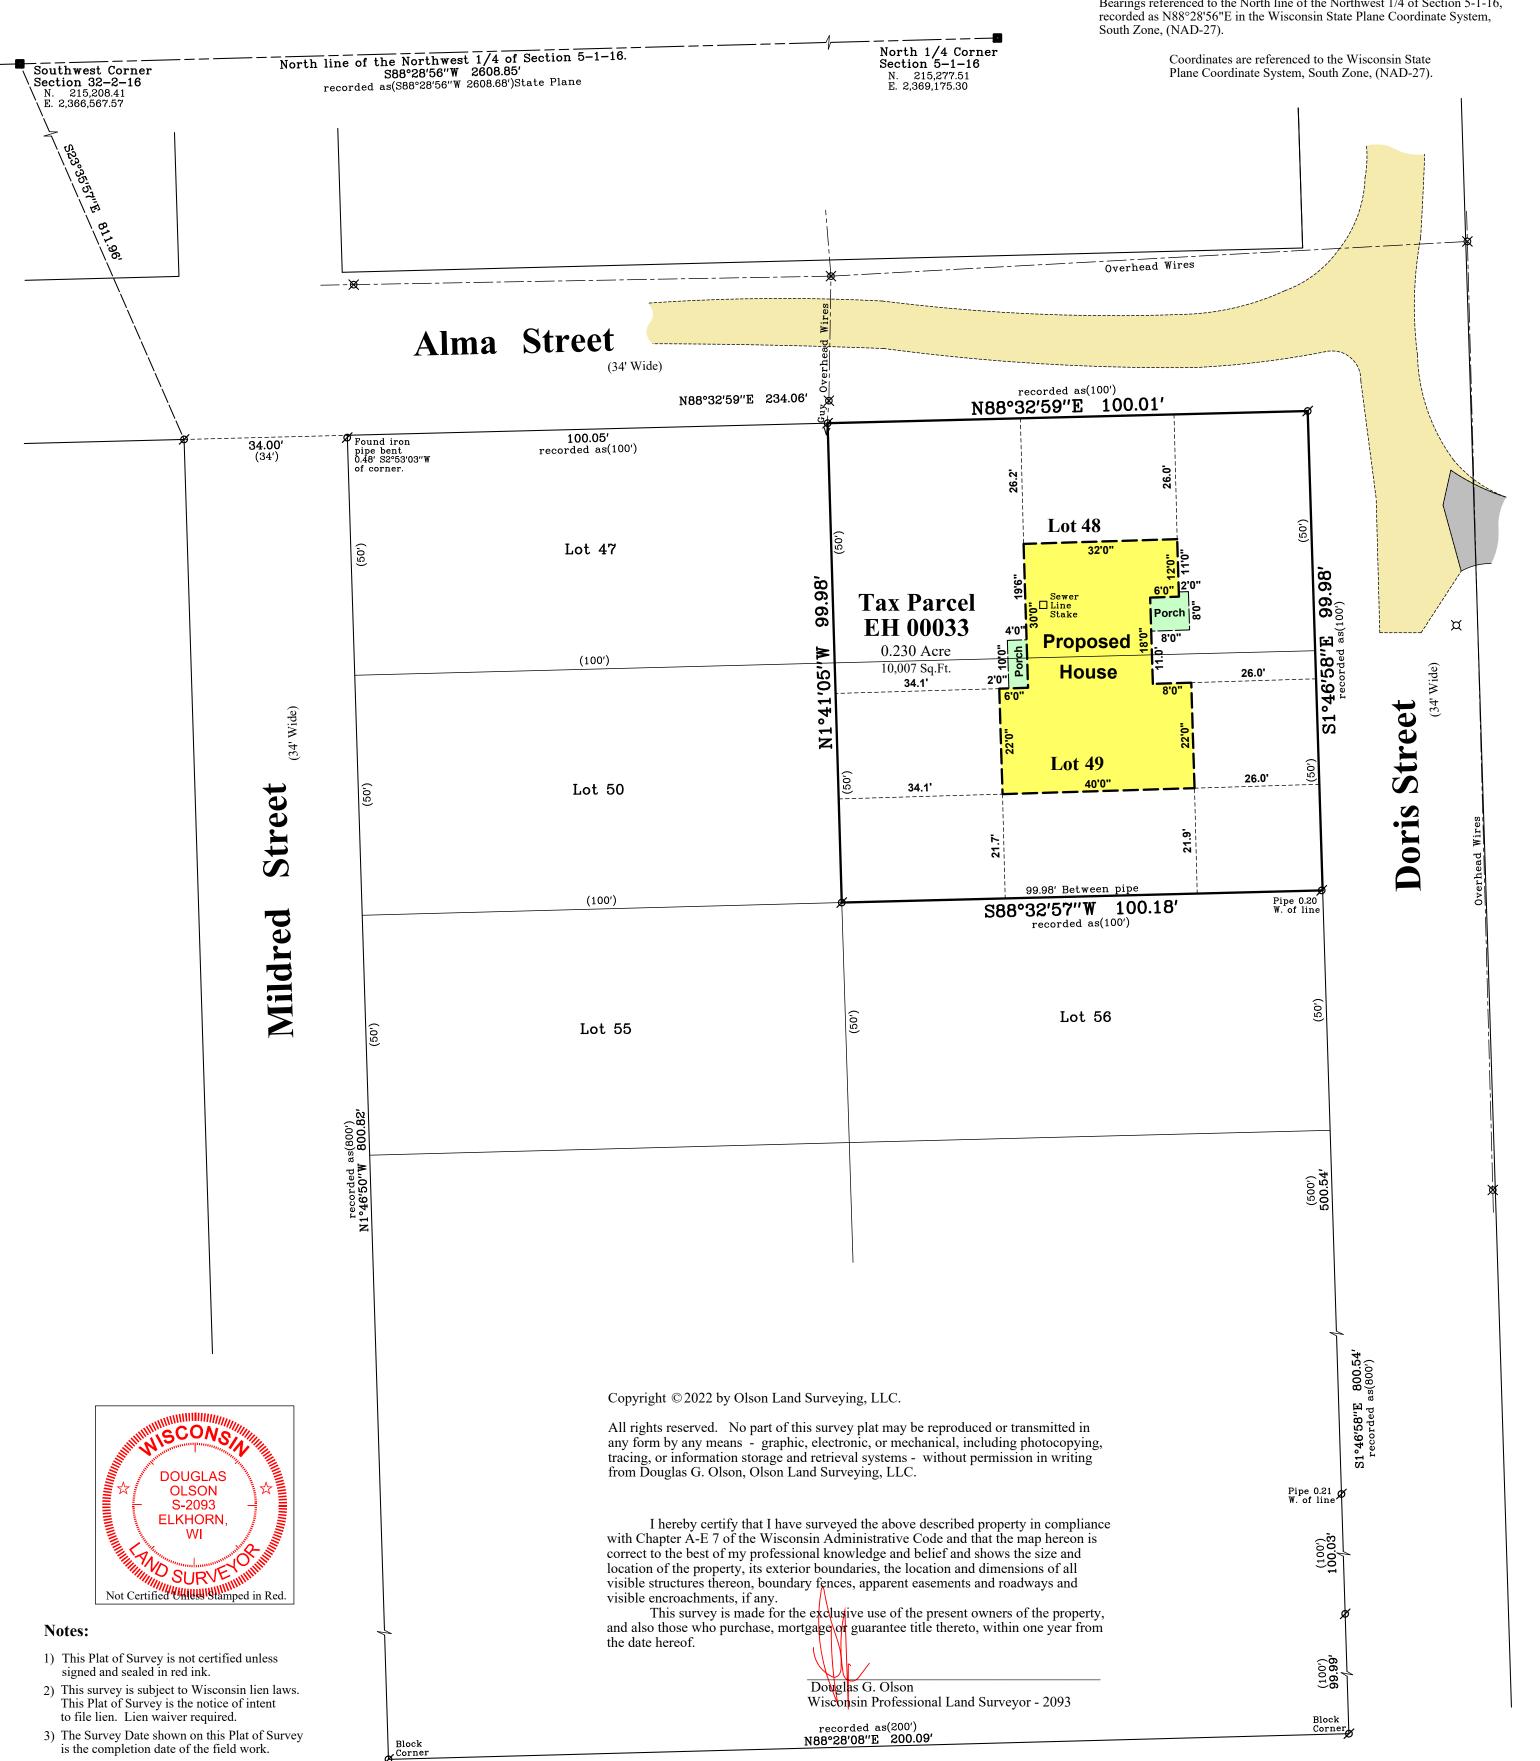

Sheet 1 of 1 Sheets 2022.117

Drawing Name: Job Reference Number 2022.117


is the completion date of the field work.

**Legend** of Symbols & Abbreviations

Found County Section Corner Found Iron Pipe Found from Fipe
() Recorded Information
⋈ Utility Pole
⋈ Utility Pedestal
○ Concrete Cover
◆ Septic Vent
☐ Asphalt Surface
☐ Gravel Surface XGas Sign

S South
E East
W West
In Bearings
Degrees
Minutes LAND SURVEYING, LLC " Seconds In Distances Rural | Residential | Commercial

45 South Wisconsin Street | P.O. Box 322 Elkhorn, Wisconsin. 53121 Telephone: (262) 723-3434 Facsimile: (262) 723-8044 Email: doug@olsonsurveying.com Website: www.olsonsurveying.com

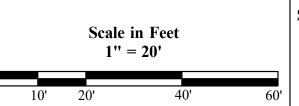

Survey Date: September 30, 2022. Revisions: No. 1 - Proposed House No. 2 - Revised Proposed House