ABERNATHY and ASSOCIATES

Kenneth B. Abernathy Jr.

Wisconsin Registered Land Surveyor

S-1594

W4056 BRAY RD. ELKHORN, WI. 53121

66' WIDE

PHONE: (262) 723-4260 (OFFICE) (262) 723-7209 (FAX)


Email: abernathy@elknet.net

SURVEY PLAT

LOT 1 OF CERTIFIED SURVEY MAP NO. 2571 LOCATED IN THE SW 1/4 OF THE NW 1/4 OF SECTION 5, TOWN 1 NORTH, RANGE 16 EAST, WALWORTH COUNTY, WISCONSIN.

> ELKHORN Wi

Legend

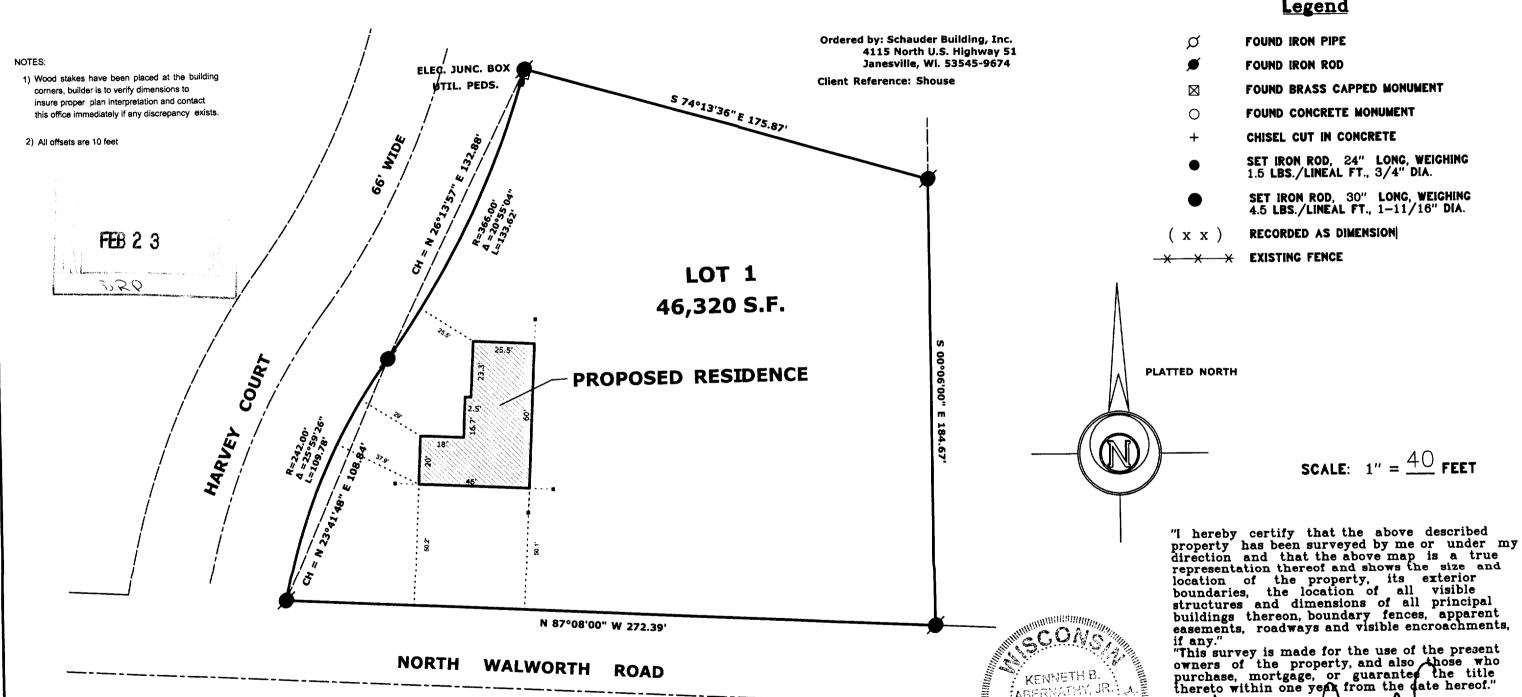

Date: OCT. 1, 2003

KENNETH B. ABERNATHY, JR. WISCONSIN REGISTERED LAND

Job No. 03.905