PREPARED FOR IRWIN & DOROTHY BRUHN TRUST W5575 LAKEVILLE RD. WALWORTH WI. 53184

PLAT OF SURVEY


-OF-

LOT 1 CERTIFIED SURVEY MAP NO. 4451, A PARCEL OF LAND LOCATED IN THE NORTHEAST 1/4 OF THE NORTHWEST 1/4 OF SECTION 35, TOWN 1 NORTH, RANGE 16 EAST, WALWORTH COUNTY, WISCONSIN.

KROTT SURVEYING INC.
N3705 WILLOW BEND LANE
LAKE GENEVA WI. 53147
PHONE # (262)248-3697
FAX # (262)249-0639

LAKEVILLE ROAD

(66' WIDE)

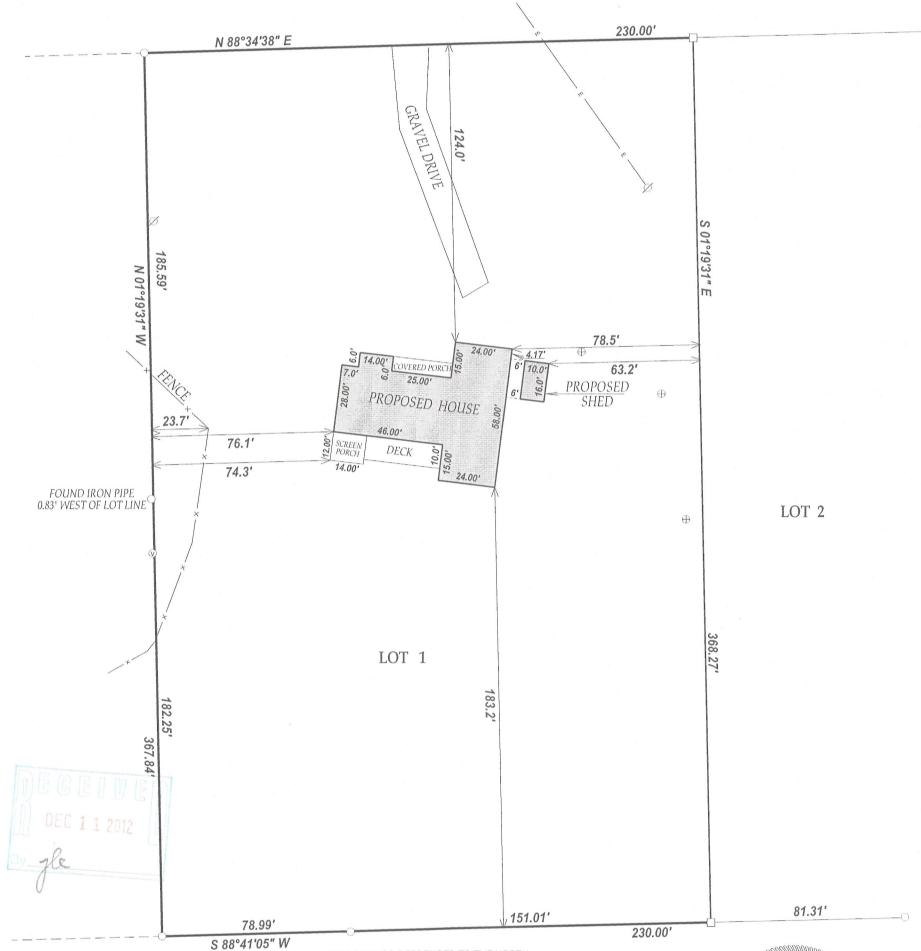

LEGEND

O FOUND 1" DIA. IRON PIPE

 \square FOUND IRON BAR

⊕ SOIL BORING

Ø UTILITY POLE

-- E--- OVERHEAD WIRES

(XX) RECORDED AS TAX ID # EA445100001


JOB # 12-122PH

NOTE: BEARINGS REFRENCED TO THE NORTH LINE OF THE NORTHWEST 1/4 OF SECTION 35-1-16 NOTE: BEARINGS HEREON RELATED TO GRID NORTH OF THE WISCONSIN STATE PLANE COORDINATE SYSTEM GRID, SOUTH ZONE (NAD-27)

SCALE 1" = 40'

I have surveyed the above-described property and the above map is a true representation thereof and shows the size and location of the property, its exterior boundaries, the location and dimensions of all structures thereon, fences apparent easements and roadways and visible encroachments. if any.

This survey is made for the exclusive use of the present owners of the property, and also those who puchase, mortgage, or insure the title therto within one (1) year from date hereof; and as to them I warrant the accuracy of said survey map.

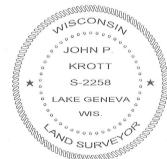

DATED THIS 26th DAY OF OCTOBER 2012

JOHN KROTT S - 2258 Wisconsin Registered Land Surveyor (original if signed in red)