



PLAT OF SURVEY

LOTS 78 AND 79 OF BLOCK 4 OF LAKE
VIEW PARK, LOCATED IN SECTION 16,
TOWN 1 NORTH, RANGE 17 EAST,
MALWORTH COUNTY, WISCONSIN.


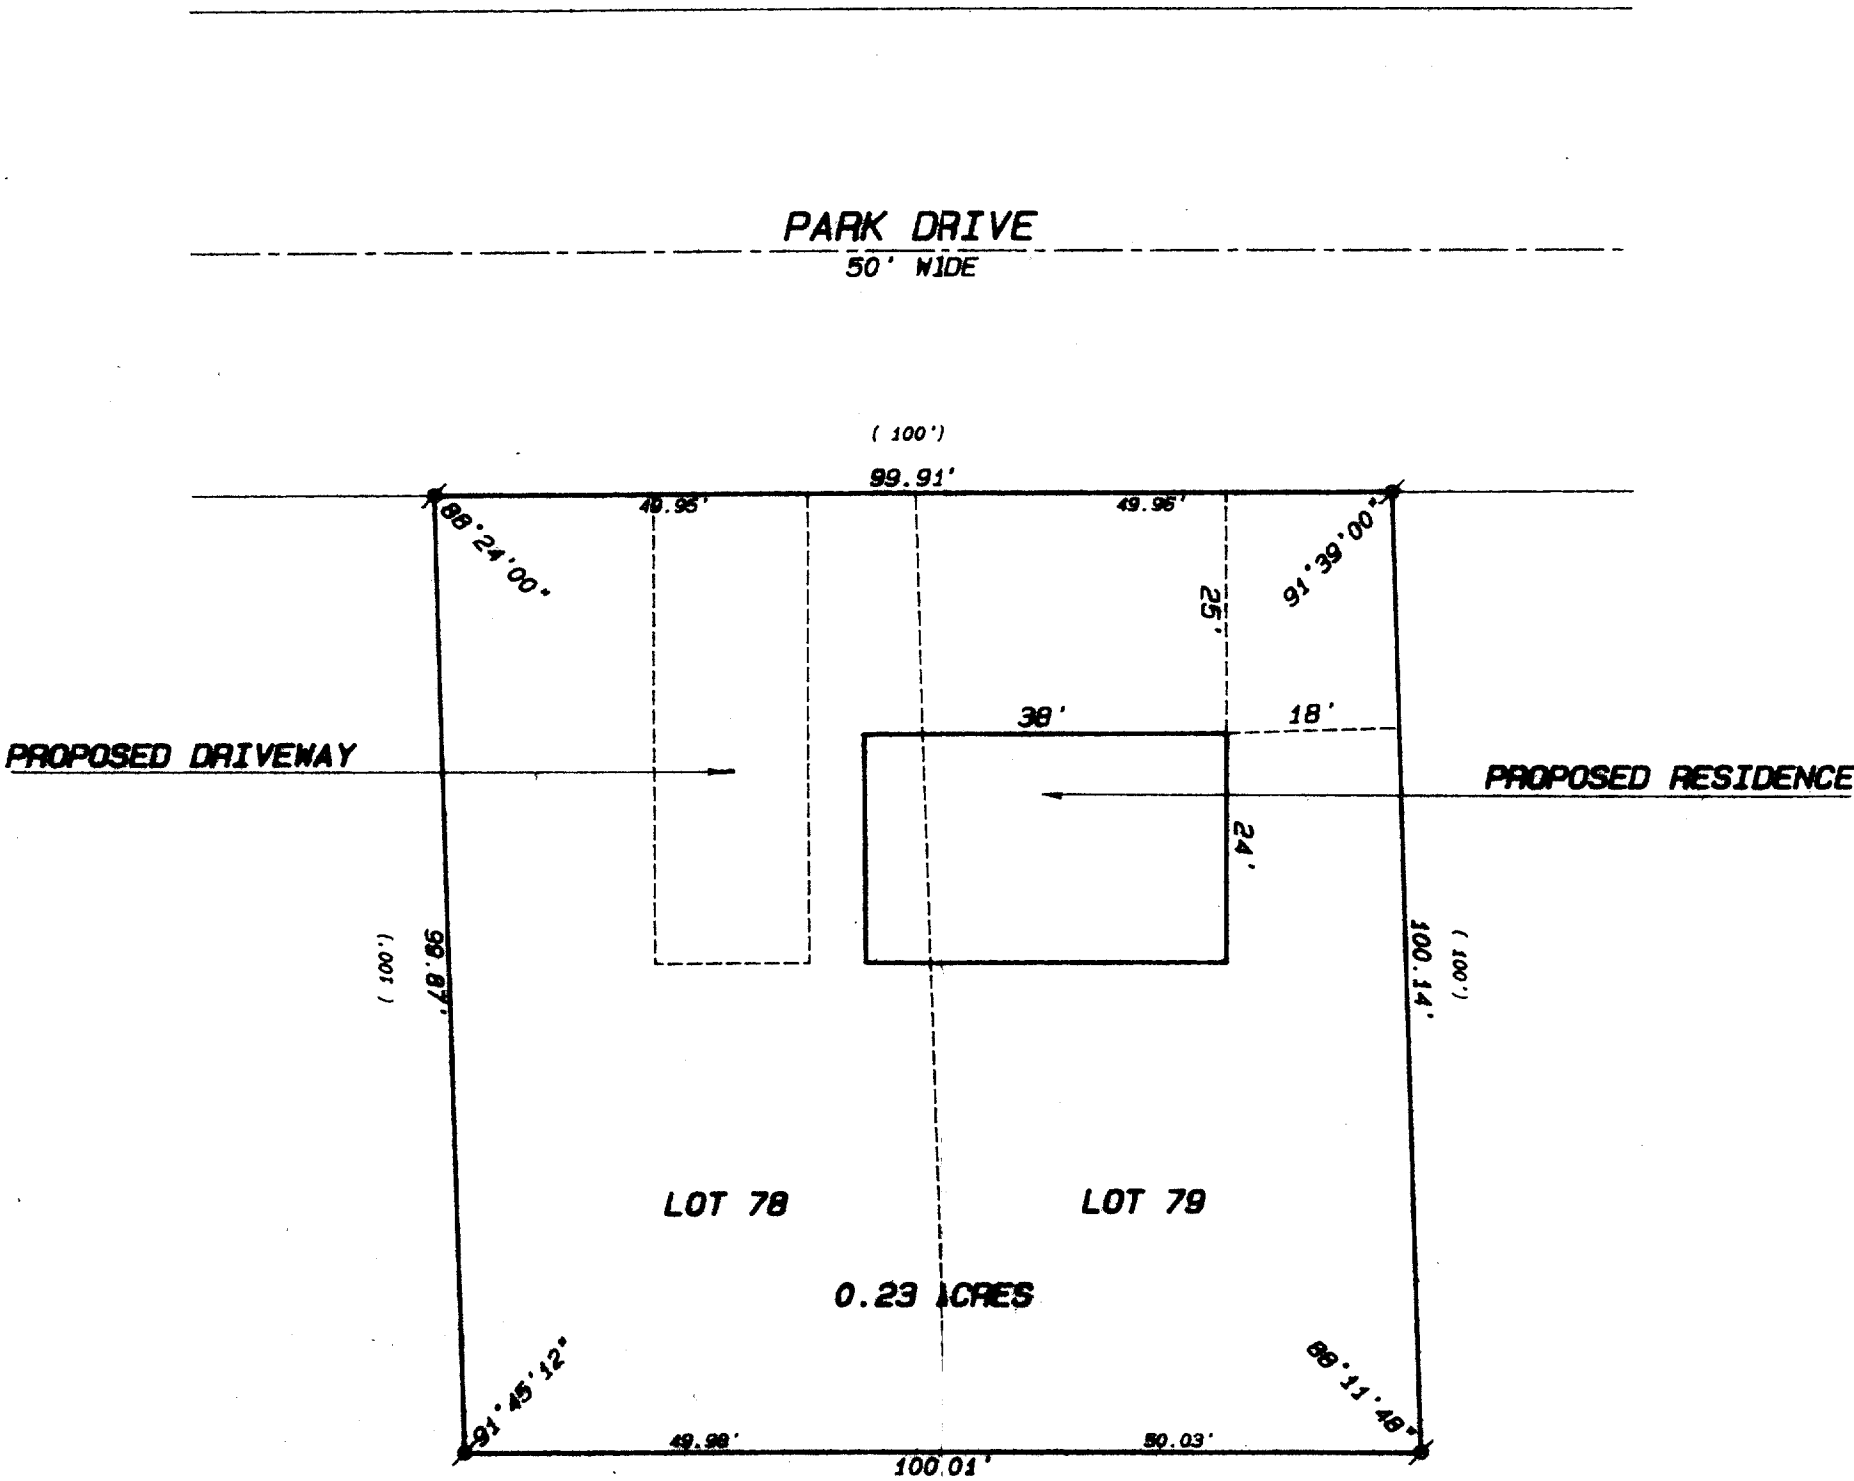


ORDERED BY: **SCHAUDER BUILDERS**
4115 HIGHWAY 51 NORTH
JANESVILLE, WI. 53545-9674

OWNER: **DONALD V. EGGER**
175 SOUTH DUBOIS AVE.
ELGIN, ILL. 60120

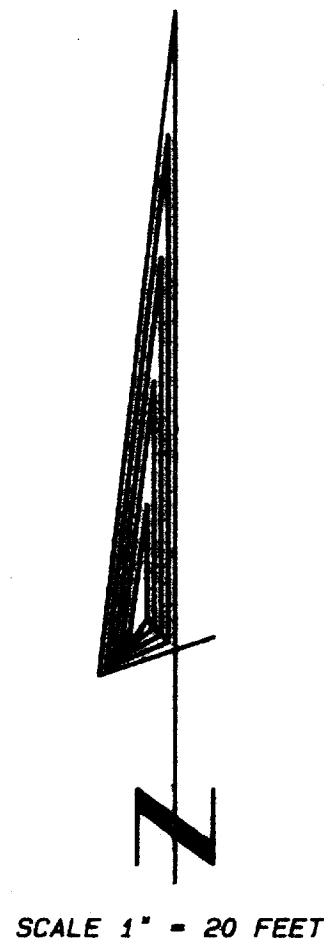

- Legend**
- FOUND IRON PIPE
 - FOUND IRON ROD
 - FOUND BRASS CAPPED MONUMENT
 - FOUND CONCRETE MONUMENT
 - CHISEL CUT IN CONCRETE
 - SET IRON ROD, 24" LONG, WEIGHING 1.5 LBS./LINEAL FT., 3/4" DIA.
 - SET IRON ROD, 36" LONG, WEIGHING 4.5 LBS./LINEAL FT., 1-11/16" DIA.
 - (xx) RECORDED AS DIMENSION
 - EXISTING FENCE

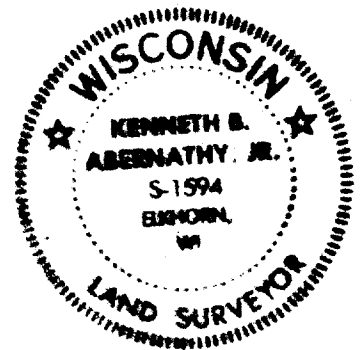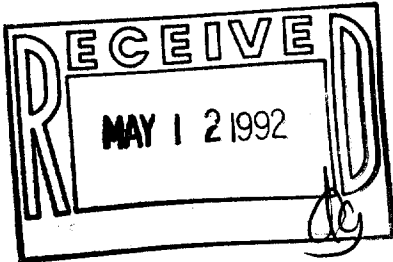

"I hereby certify that I have surveyed the above described property and that the above map is a true representation thereof and shows the size and location of the property, its exterior boundaries, the location of all visible structures and dimensions of all principal buildings thereon, boundary fences, apparent easements, roadways and visible encroachments, if any."

"This survey is made for the use of the present owners of the property, and also those who purchase, mortgage, or guarantee the title thereto within one year from date hereof."

Kenneth B. Abernathy, Jr.
KENNETH B. ABERNATHY, JR.
WISCONSIN REGISTERED LAND SURVEYOR,
S-1594

Date: APRIL 6, 1992 Job No. 92-381